COONAMBLE MPS 150 CASTLEREAGH ST, COONAMBLE NSW 2829 **TENDER DOCUMENTATION**

PROJECT 2111-03

AR 1 - EXISTING FLOOR PLAN AR 2 - PROPOSED FLOOR PLAN AR 3 - KITCHEN DETAIL PLAN




constructive dialogue architects' studio pty ltd nick seemann, nom architect 6731

phone +61 2 9319 1709 abn 35 105 167 066 www.constructivedialogue.com.au


suite 4, 462 cleveland street, surry hills nsw 2010

constructive dialogue


architects

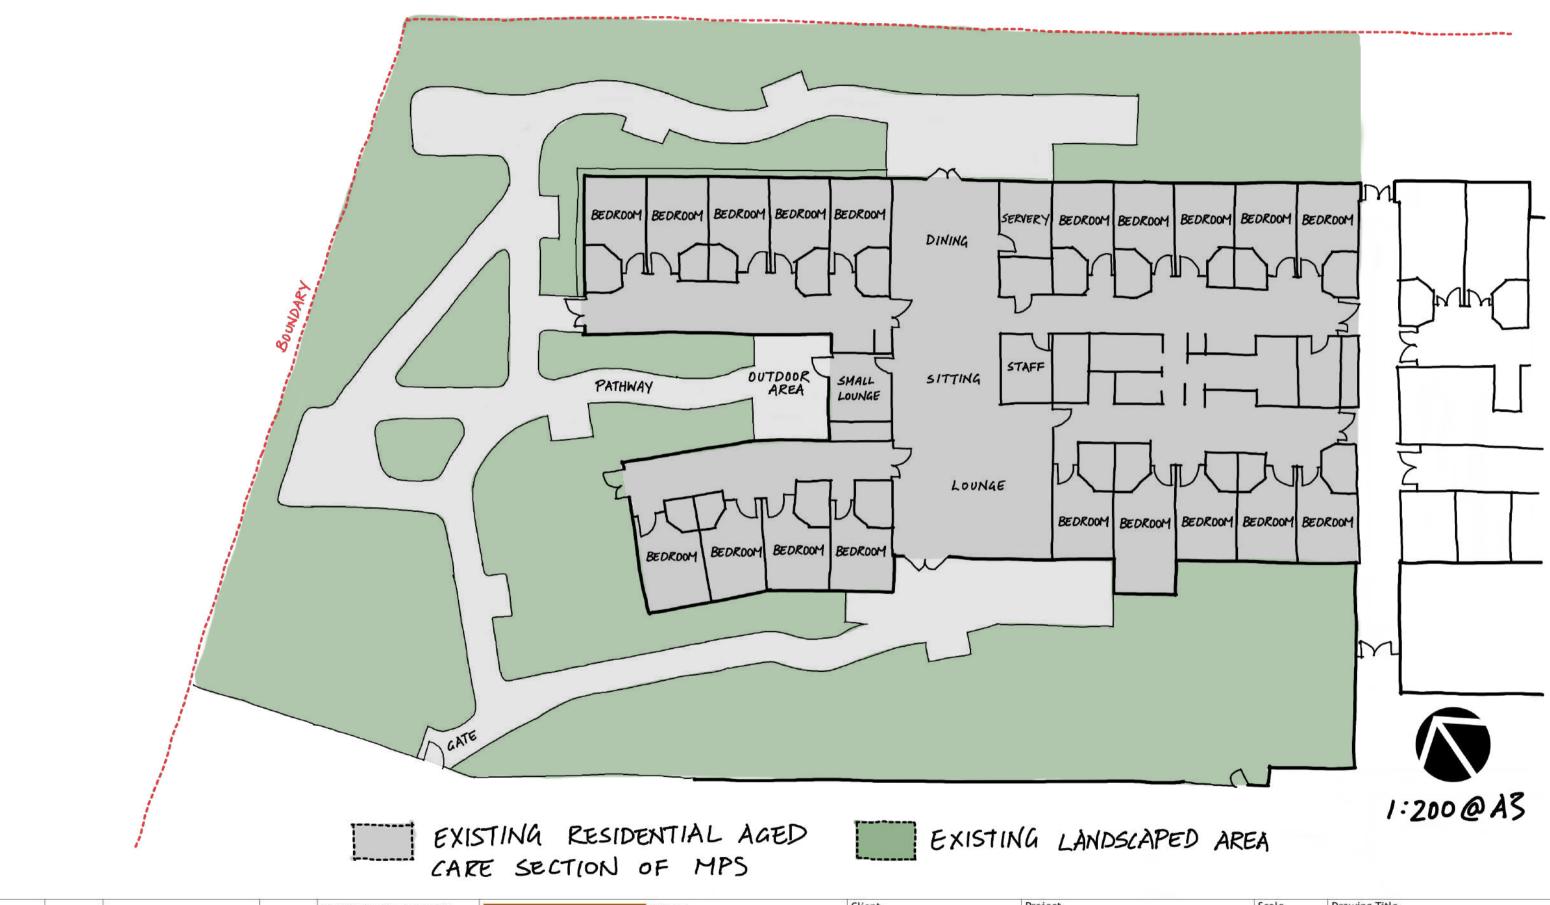

			commencing the wor drawing. Work to wr only, do not scale fro all dimensions for di report any discrepan	Verify all dimensions on site before commencing the work shown on this drawing. Work to written dimensions only, do not scale from drawings. Check all dimensions for discrepancies and report any discrepancies for a decision before proceeding with work.	constructive dialogue	Suite 4 462 Cleveland Street Surry Hills NSW 2010 +612 9319 1709 constructivedialogue.com.au	Client Health Western NSW Local Health District	Coonamble MPS Upgrade	Scale 1:200 Sheet Size A3	Drawing Title Existing Floor Plan	
Α	10-02-23	FOR TENDER	JH	a thanks and so that and a that a that a short	architects	Registered Architect - Nicholas Seemann (6731)	Western NSW Local Health District	Project No.	Drawn By	Drawing No.	Revision
Revision	Date	Issue Notes	Checked	-	and the second second second	ABN 35 105 167 066 © constructive dialogue architects' studio pty ltd	65 Church Street, MUDGEE 2850	2111 - 03	VM / JH	AR 1	A

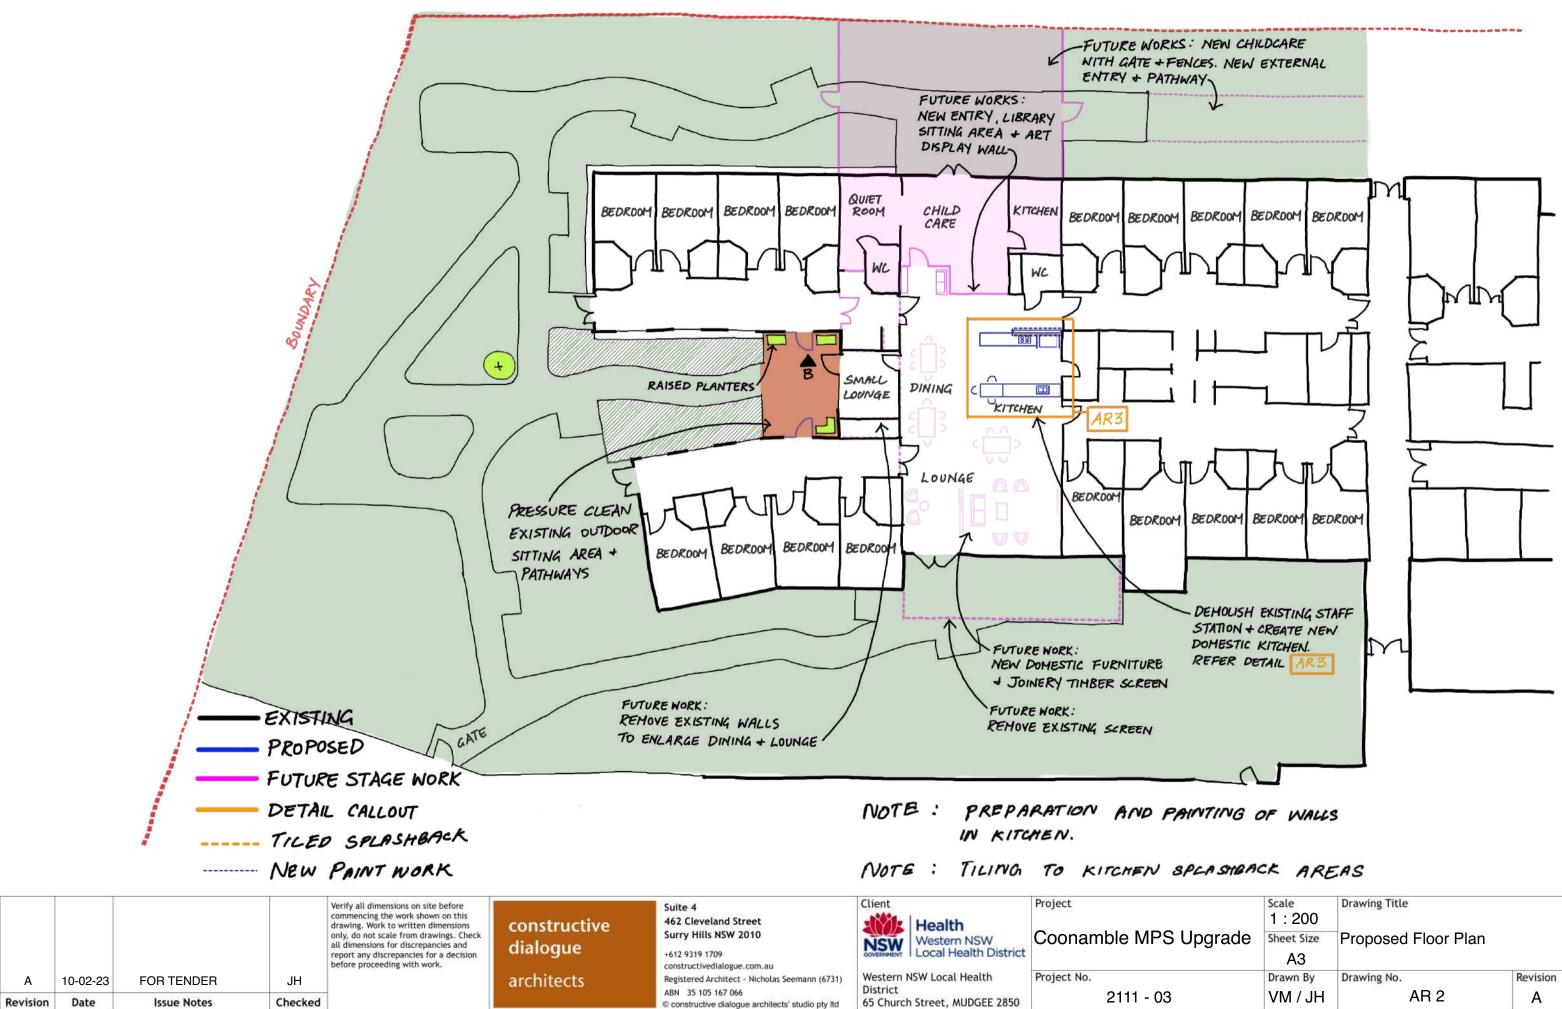

	Scale 1 : 200	Drawing Title				
Jpgrade	Sheet Size A3	Proposed Floor Plan				
	Drawn By VM / JH	Drawing No. AR 2	Revision A			

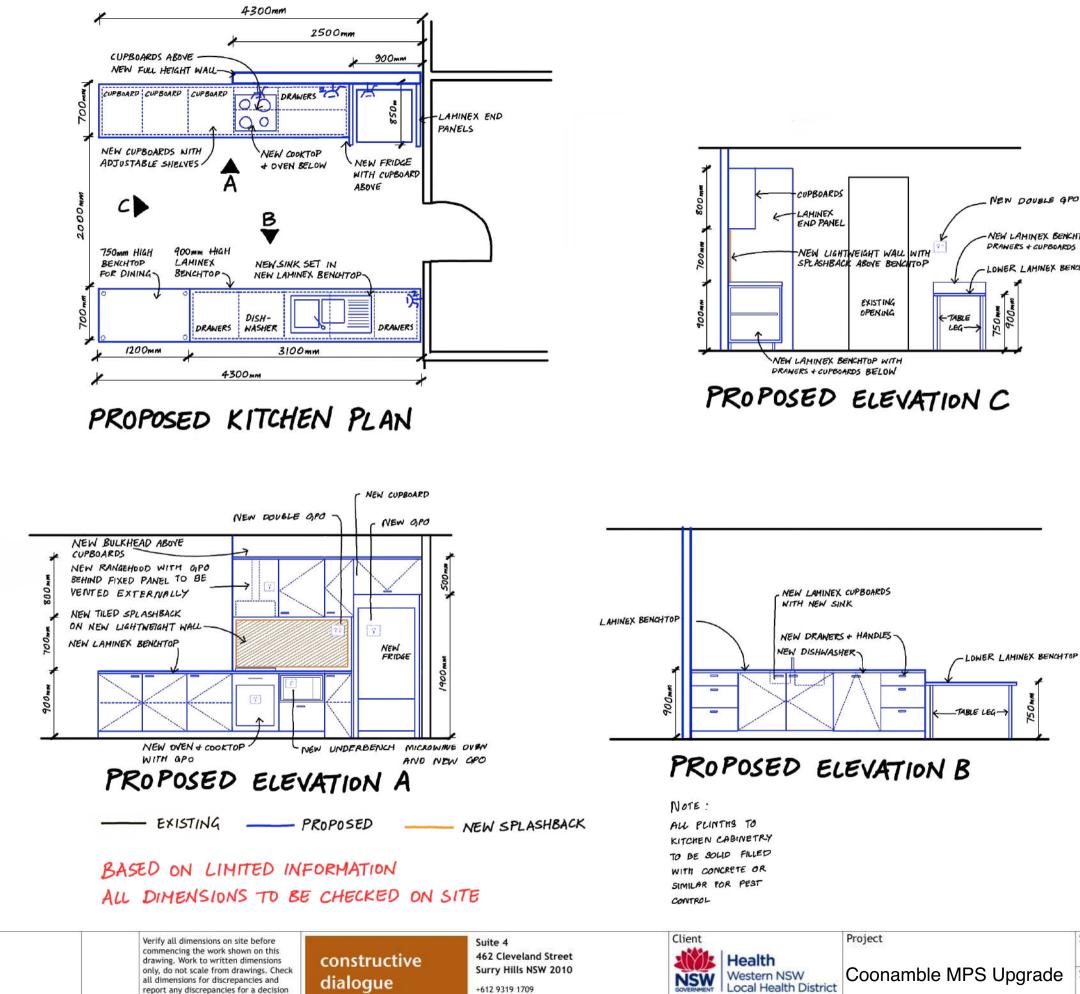

				Verify all dimensions on site before commencing the work shown on this drawing. Work to written dimensions only, do not scale from drawings. Check all dimensions for discrepancies and report any discrepancies for a decision before proceeding with work.	constructive dialogue	Su 40 50 +6 co
Α	10-02-23	FOR TENDER	JH		architects	Re

Checked

Revision

Date

Issue Notes

onstructivedialogue.com.au egistered Architect - Nicholas Seemann (6731) ABN 35 105 167 066 © constructive dialogue architects' studio pty Itd

Western NSW Local Health

65 Church Street, MUDGEE 2850

District

Project No.

2111 - 03

NEW DOUBLE GPO

NEW LAMINEX BENCHTOP WITH DRAWERS + CUPBOARDS BELOW

-LOWER LAMINEX BENCHTOP



	Scale 1:50	Drawing Title		
Ipgrade	Sheet Size A3	Proposed Kitchen Joinery		
	Drawn By	Drawing No.	Revision	
	VM / JH	AR 3	A	