

PEAK HILL MPS

4746 NEWELL HWY, PEAK HILL NSW 2869

TENDER DOCUMENTATION

PROJECT 2111-09

AR 1 - EXISTING FLOOR PLAN

AR 2 - PROPOSED PLAN

AR 3 - LANDSCAPE PLAN

AR 4 - GAZEBO DETAIL PLAN




constructive dialogue architects' studio pty ltd
nick seemann, nom architect 6731

suite 4, 462 cleveland street, surry hills nsw 2010
phone +61 2 9319 1709 abn 35 105 167 066
www.constructivedialogue.com.au

constructive
dialogue
architects



| | | | | | | | | | | | | |
|----------|----------|-------------|---------|--|---|---|---|-------------------------|-----------------------|--------------------------------------|--------------------------------------|--|
| A | 10-02-23 | FOR TENDER | JH | Verify all dimensions on site before commencing the work shown on this drawing. Work to written dimensions only, do not scale from drawings. Check all dimensions for discrepancies and report any discrepancies for a decision before proceeding with work. | <div>constructive dialogue architects</div> | <div>Suite 4 462 Cleveland Street Surry Hills NSW 2010 +612 9319 1709 constructivedialogue.com.au Registered Architect - Nicholas Seemann (6731) ABN 35 105 167 066 © constructive dialogue architects' studio pty ltd</div> | <div><div>Health Western NSW Local Health District</div><div>Western NSW Local Health District 65 Church Street, MUDGEE 2850</div></div> | Project | Peak Hill MPS Upgrade | Scale 1 : 200 Sheet Size A3 | Drawing Title Existing Floor Plan | |
| Revision | Date | Issue Notes | Checked | | | | | Project No. 2111- 09 | Drawn By VM / JH | Drawing No. AR 1 | Revision A | |

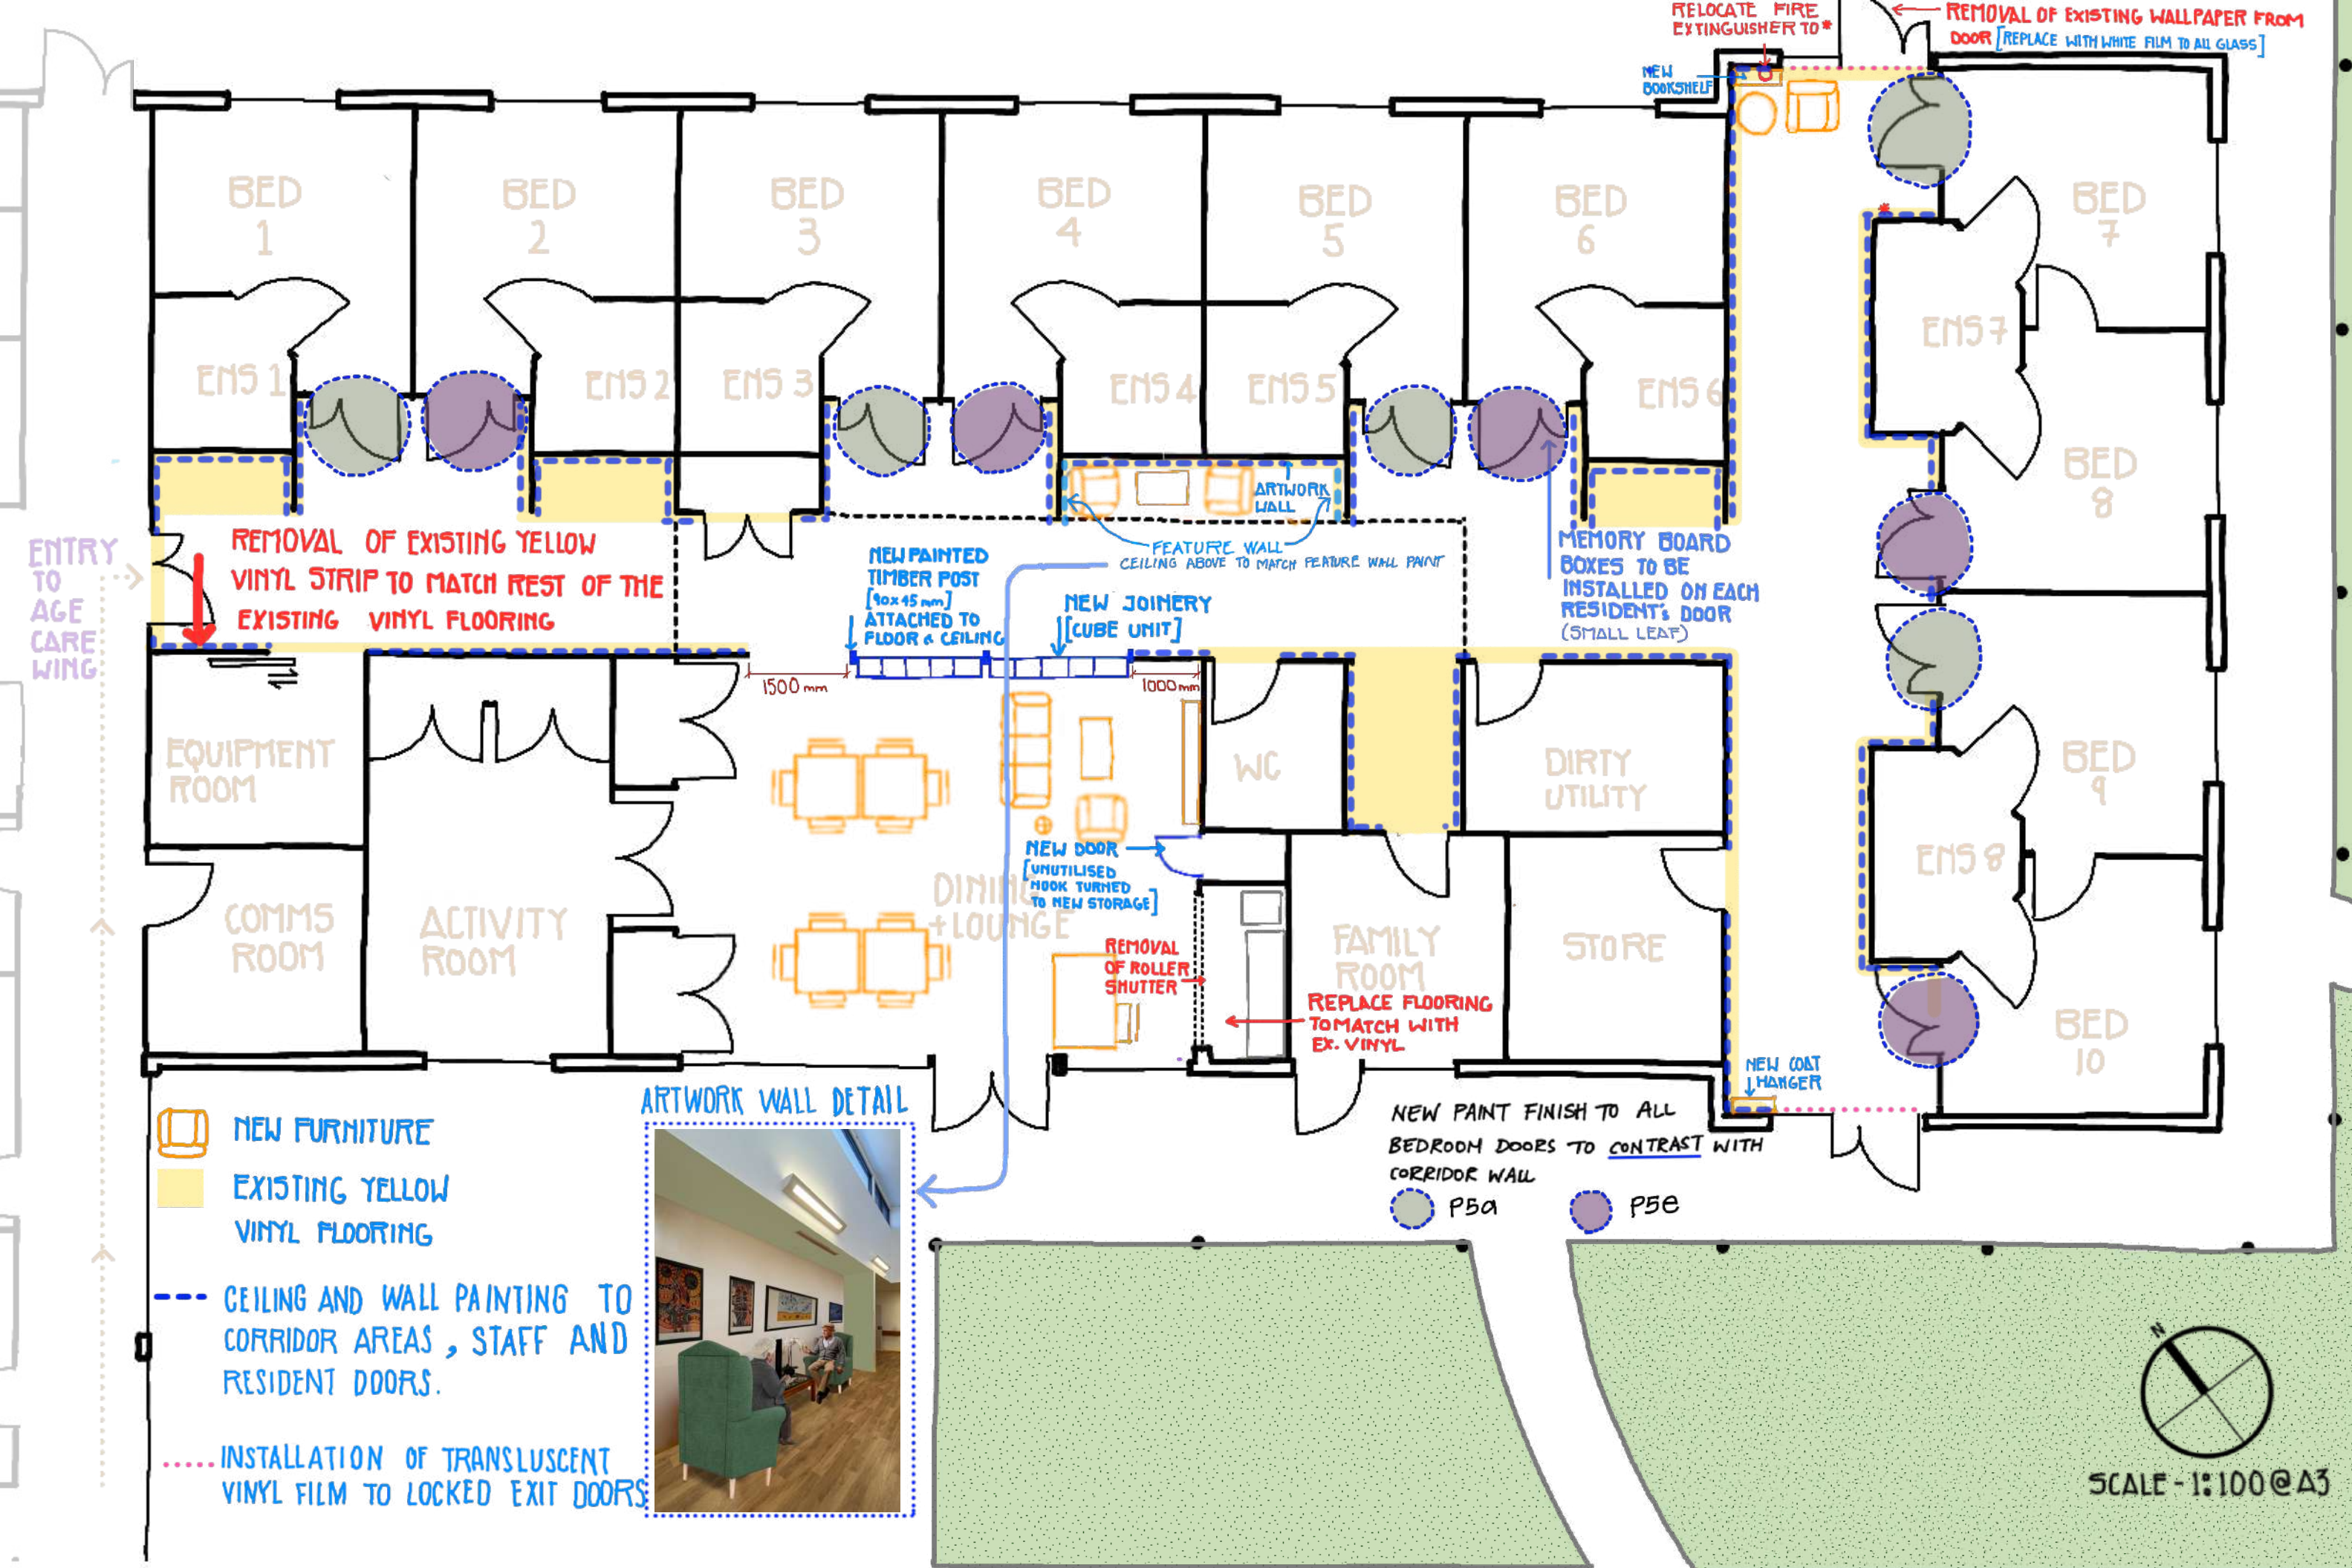

Verify all dimensions on site before commencing the work shown on this drawing. Work to written dimensions only, do not scale from drawings. Check all dimensions for discrepancies and

constructive
dialogue

Suite 4
462 Cleveland Street
Surry Hills NSW 2010

Client



Health
Western NSW

Project

Peak Hill MPS Upgrade


Scale

1 : 100

Sheet Size

Drawing Title

Proposed Floor Plan

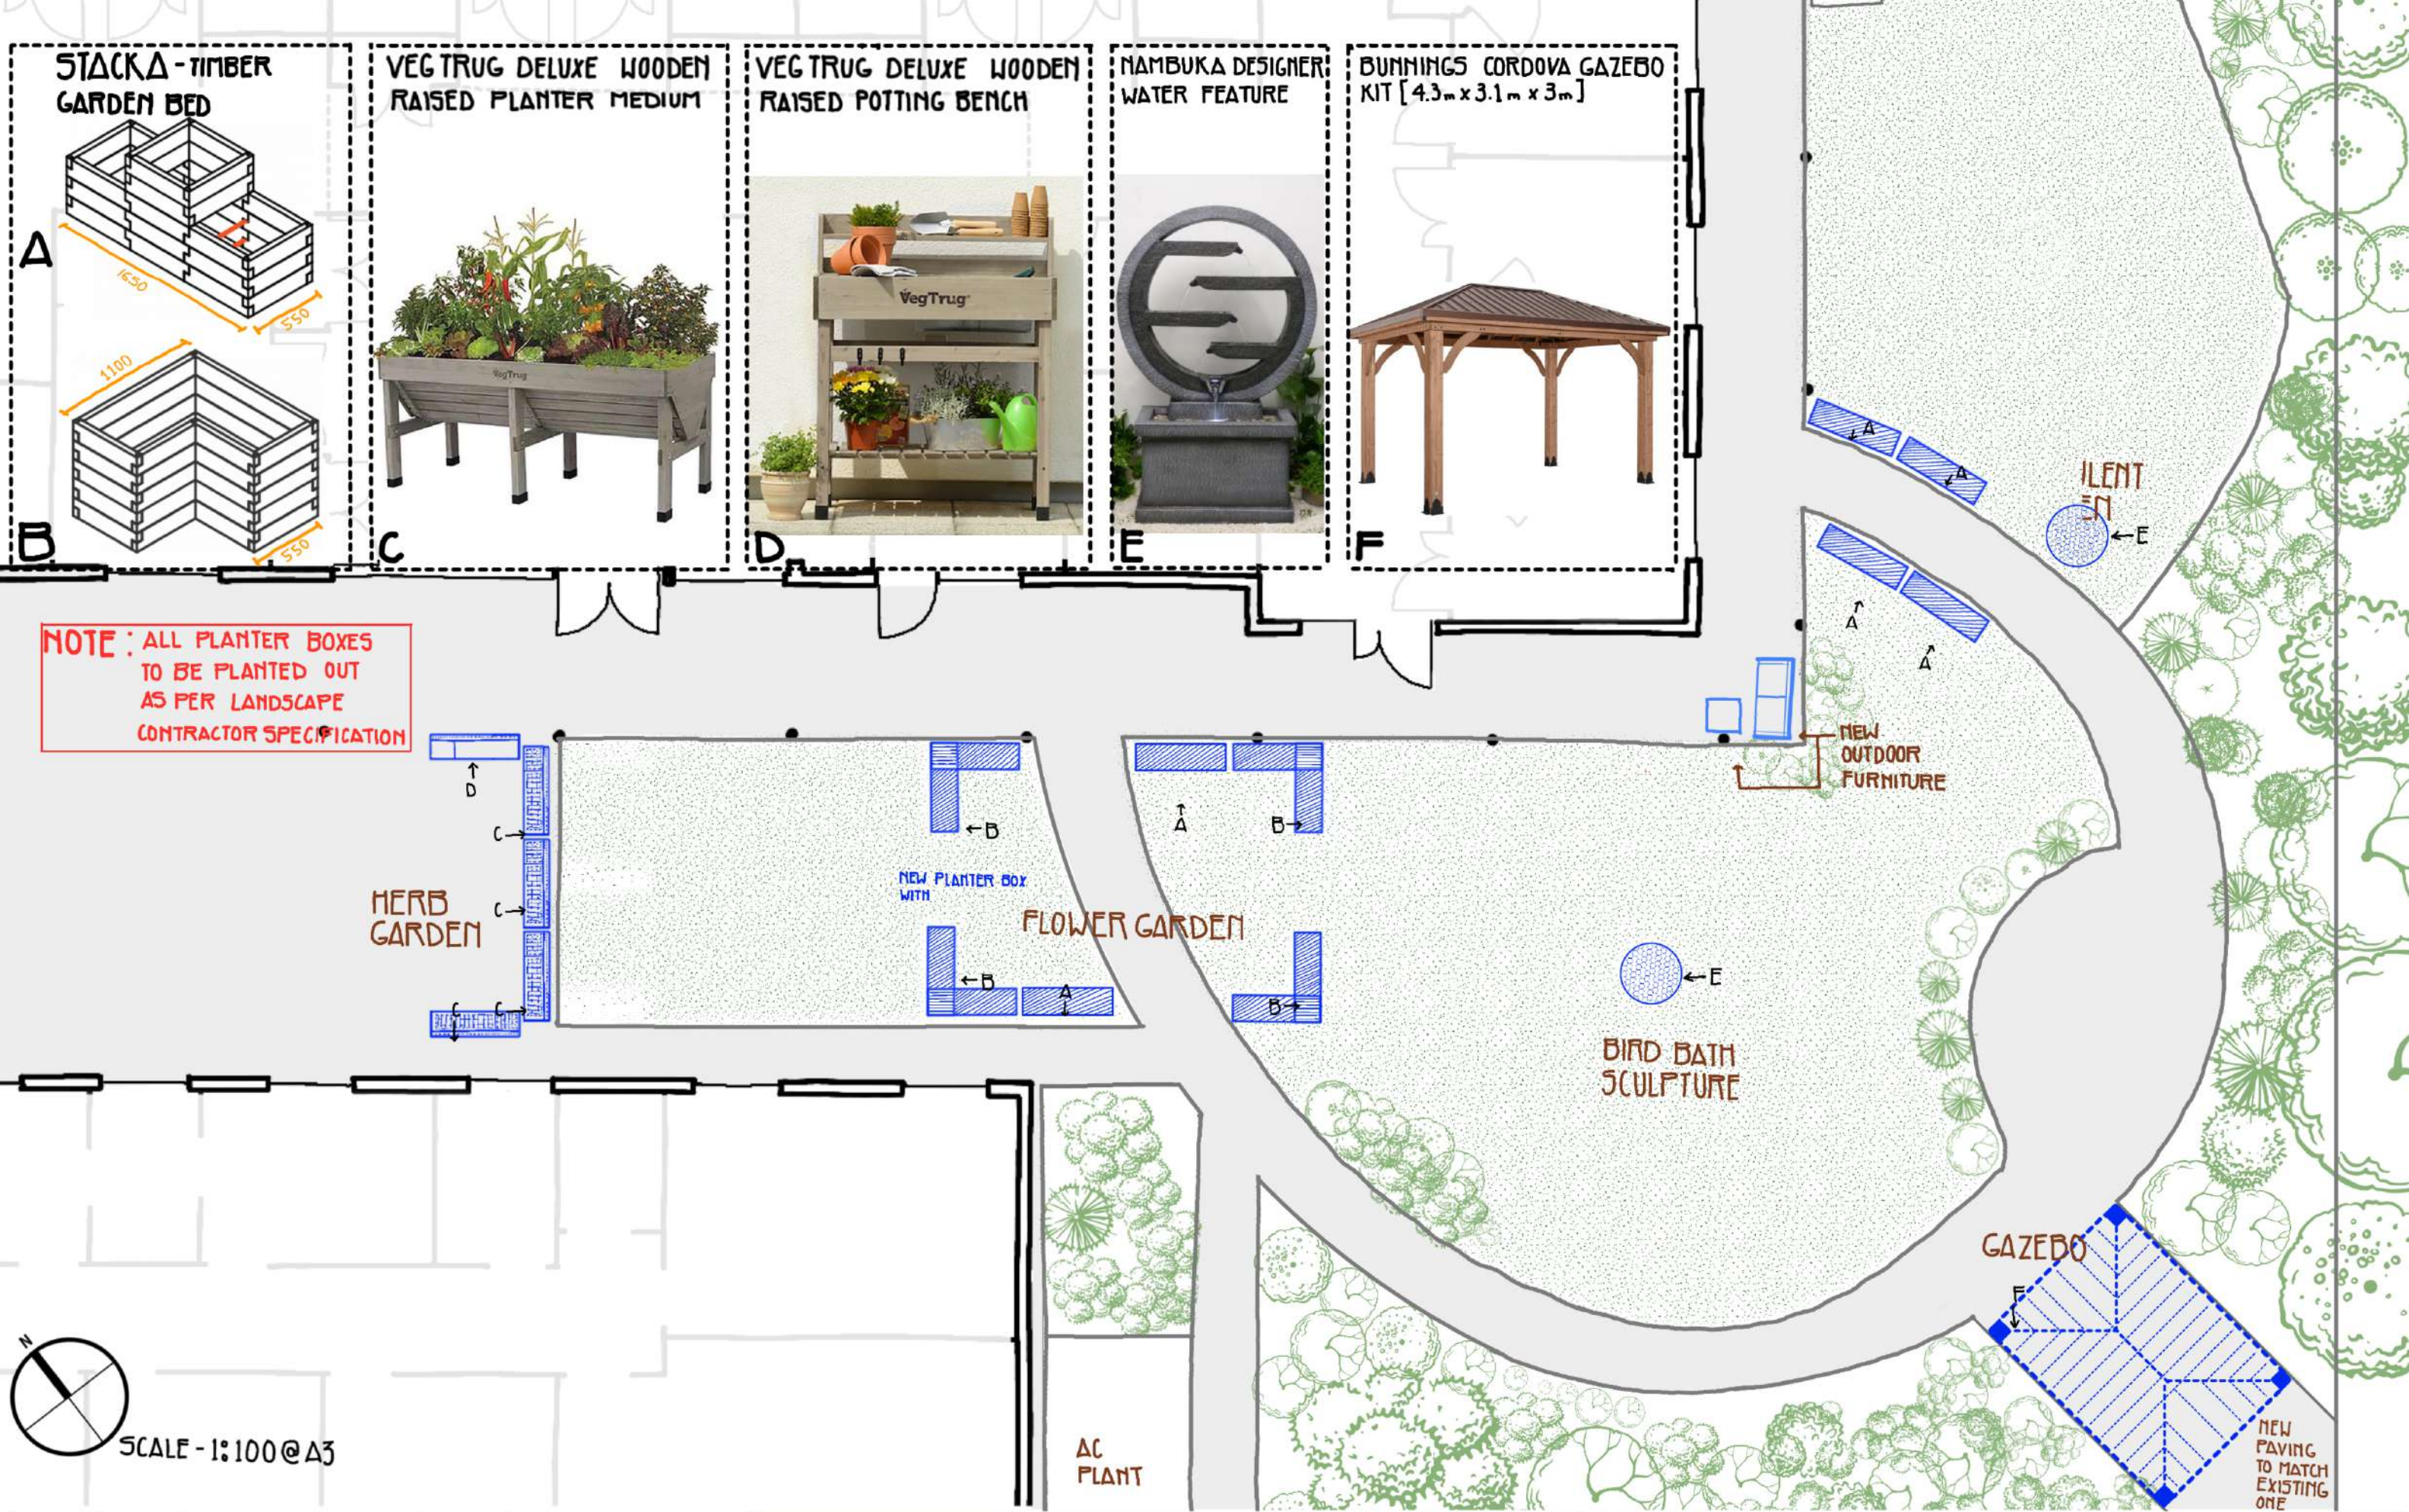

| | | | | | | | | | | | |
|----------|----------|-------------|---------|--|---|--|--|-------------------------|---------------------|---------------------|---------------|
| A | 10-02-23 | FOR TENDER | JH | Verify all dimensions on site before commencing the work shown on this drawing. Work to written dimensions only, do not scale from drawings. Check all dimensions for discrepancies and report any discrepancies for a decision before proceeding with work. | <div>constructive dialogue architects</div> | Suite 4 462 Cleveland Street Surry Hills NSW 2010 +612 9319 1709 constructivedialogue.com.au Registered Architect - Nicholas Seemann (6731) ABN 35 105 167 066 © constructive dialogue architects' studio pty ltd | <div> Health Western NSW Local Health District</div> | Project | Scale 1 : 100 | Drawing Title | |
| | | | | | | | | Peak Hill MPS Upgrade | Sheet Size A3 | Landscape Plan | |
| Revision | Date | Issue Notes | Checked | | | | Western NSW Local Health District 65 Church Street, MUDGEE 2850 | Project No. 2111- 09 | Drawn By VM / JH | Drawing No. AR 3 | Revision A |

