

# TRANGIE MPS

28 HARRIS ST, TRANGIE NSW 2823

## TENDER DOCUMENTATION

PROJECT 2111-10

- AR 1 - EXISTING FLOOR PLAN
- AR 2 - PROPOSED FLOOR PLAN
- AR 3 - PROPOSED FURNITURE
- AR 4 - LIGHTING AND ELECTRICAL PLAN
- AR 5 - EXISTING KITCHEN
- AR 6 - PROPOSED KITCHEN
- AR 7 - SALON AND OFFICE DETAIL PLAN



constructive dialogue architects' studio pty ltd  
nick seemann, nom architect 6731


suite 4, 462 cleveland street, surry hills nsw 2010  
phone +61 2 9319 1709 abn 35 105 167 066  
[www.constructivedialogue.com.au](http://www.constructivedialogue.com.au)

constructive  
dialogue  
architects







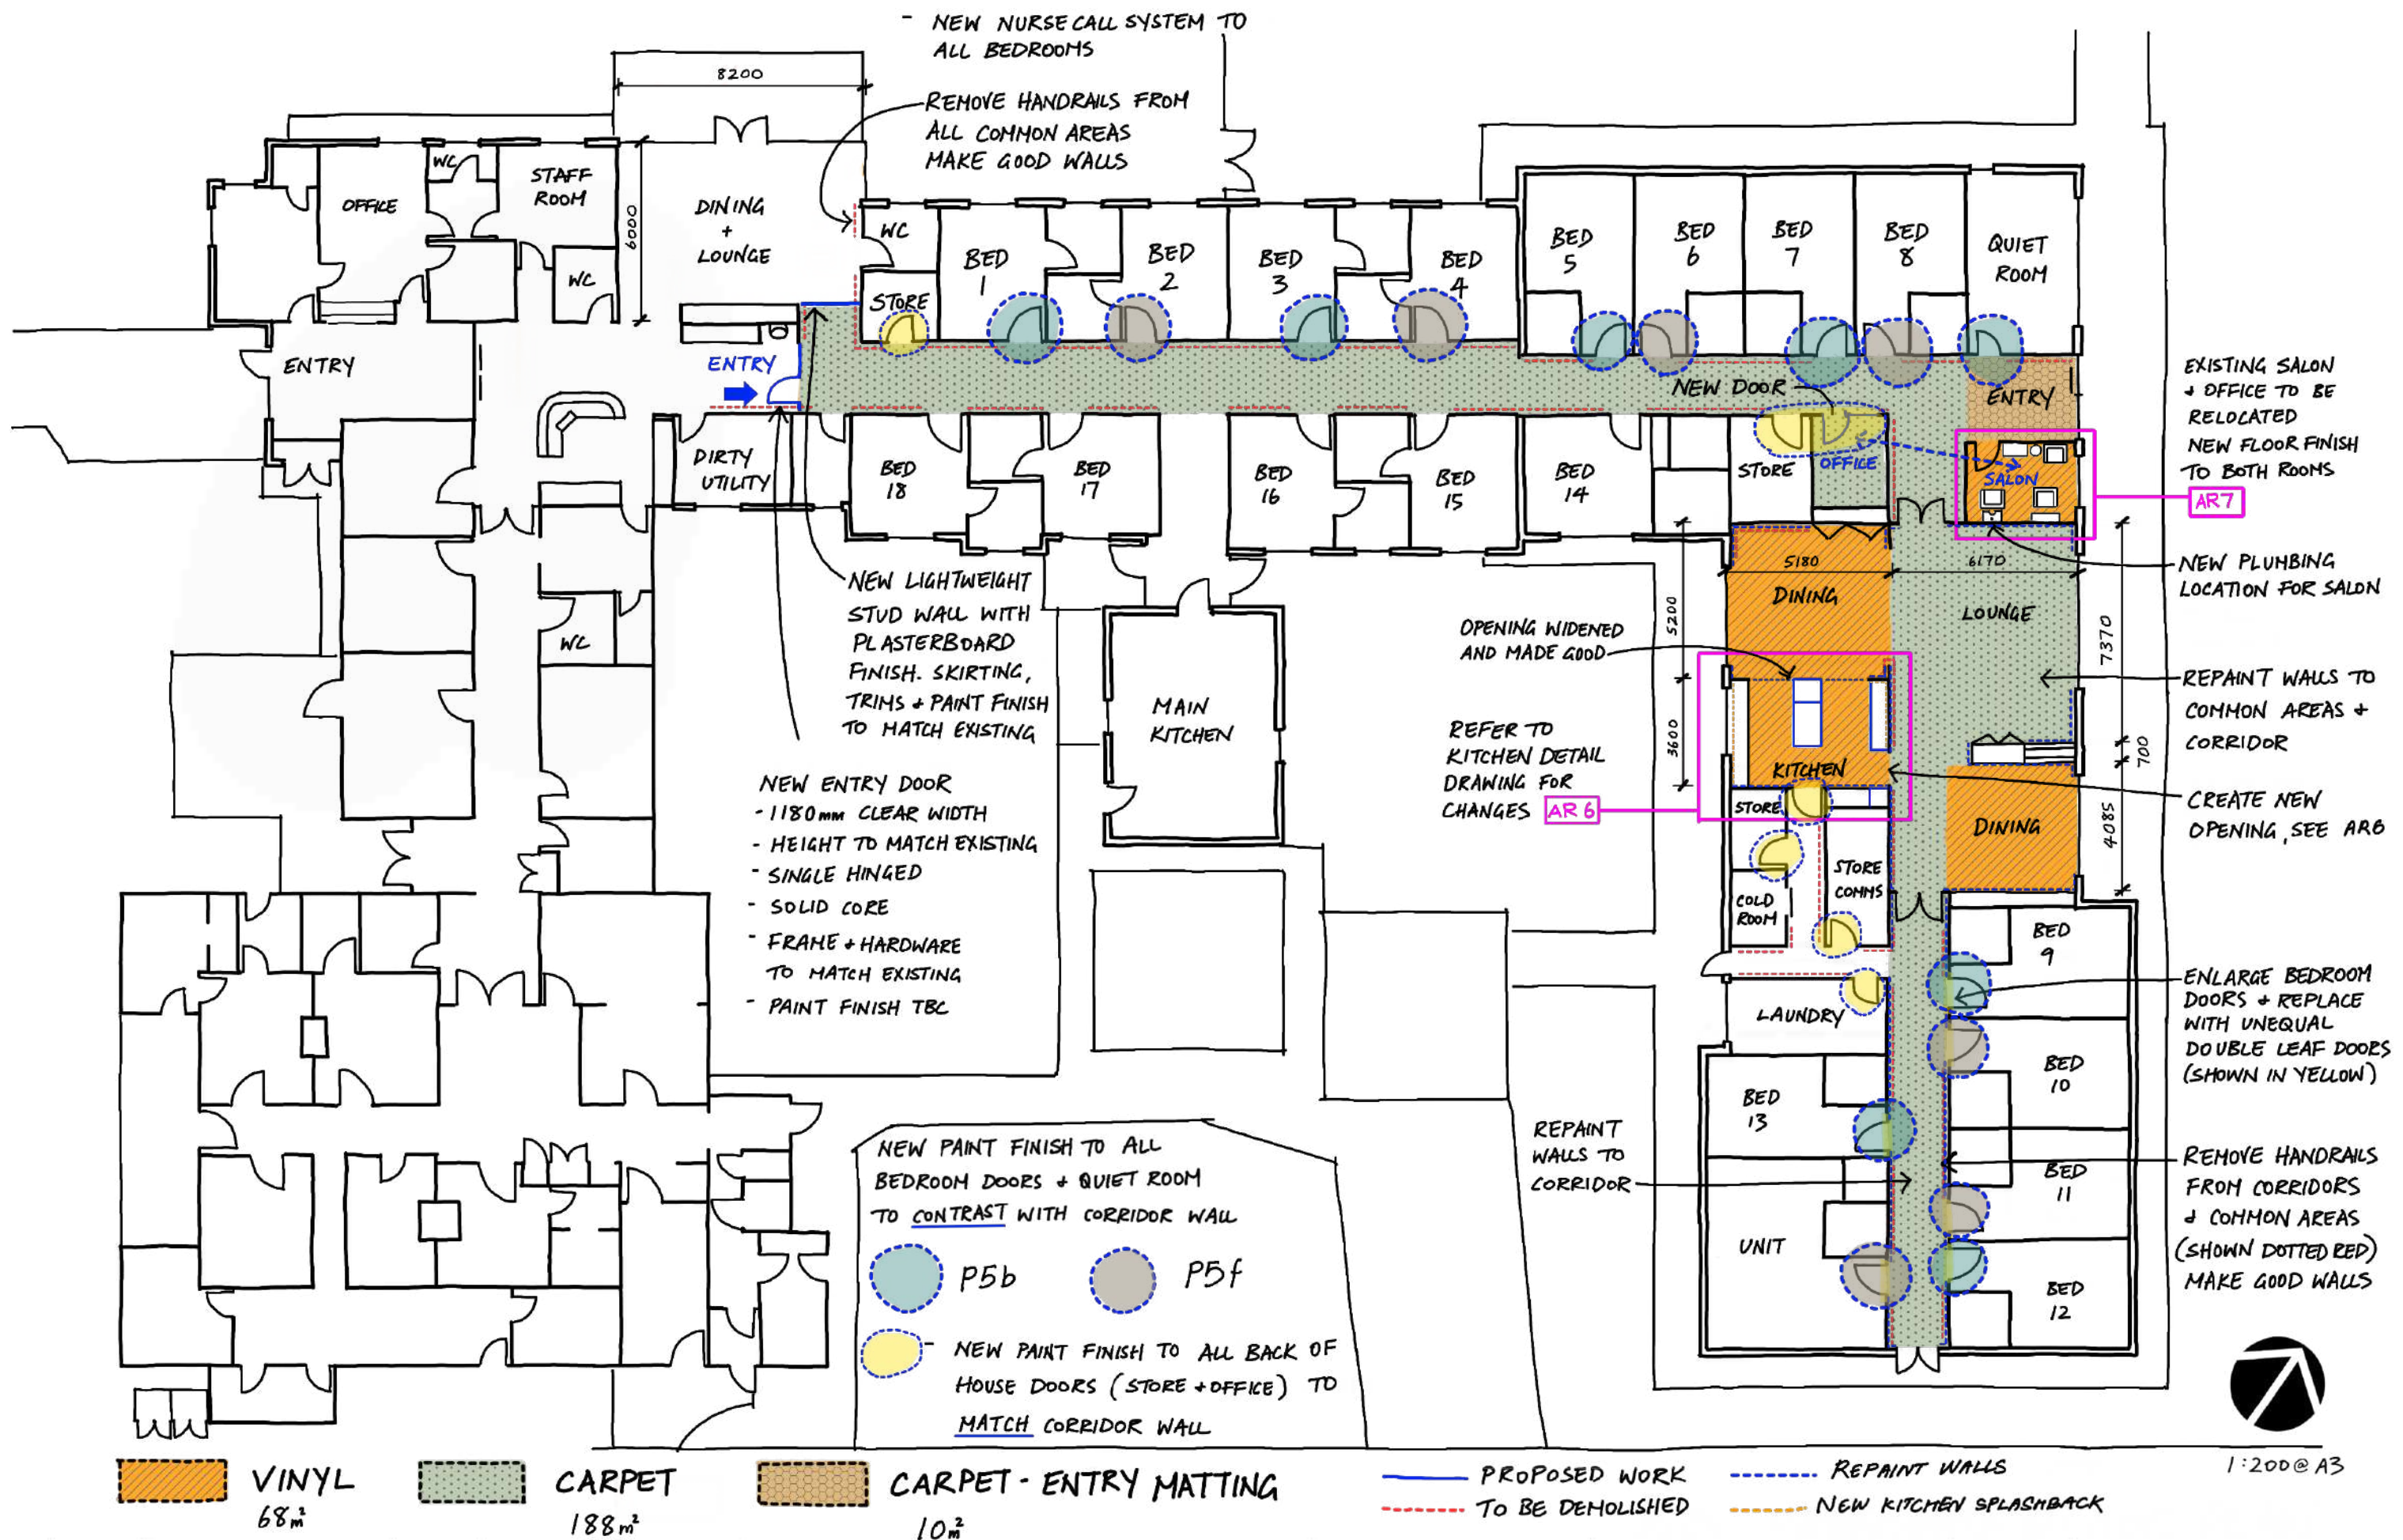

Verify all dimensions on site before commencing the work shown on this drawing. Work to written dimensions only. do not scale from drawings. Check all dimensions for discrepancies and report any discrepancies for a decision before proceeding with work.

**constructive  
dialogue  
architects**

Suite 4  
462 Cleveland Street  
Surry Hills NSW 2010  
+612 9319 1709  
constructivedialogue.com.au  
Registered Architect - Nicholas Seemann (6731)  
ABN 35 105 167 066  
© constructive dialogue architects' studio pty ltd

Client  
**Health**  
NSW Western NSW Local Health District  
Western NSW Local Health District  
65 Church Street, MUDGEE 2850


Project  
**Trangie MPS Upgrade**  
Project No.  
2111- 10

Scale  
1 : 200  
Sheet Size  
A3  
Drawn By  
VM / JH

Drawing Title  
**Proposed Floor Plan**  
Drawing No.  
AR 2

Revision  
A



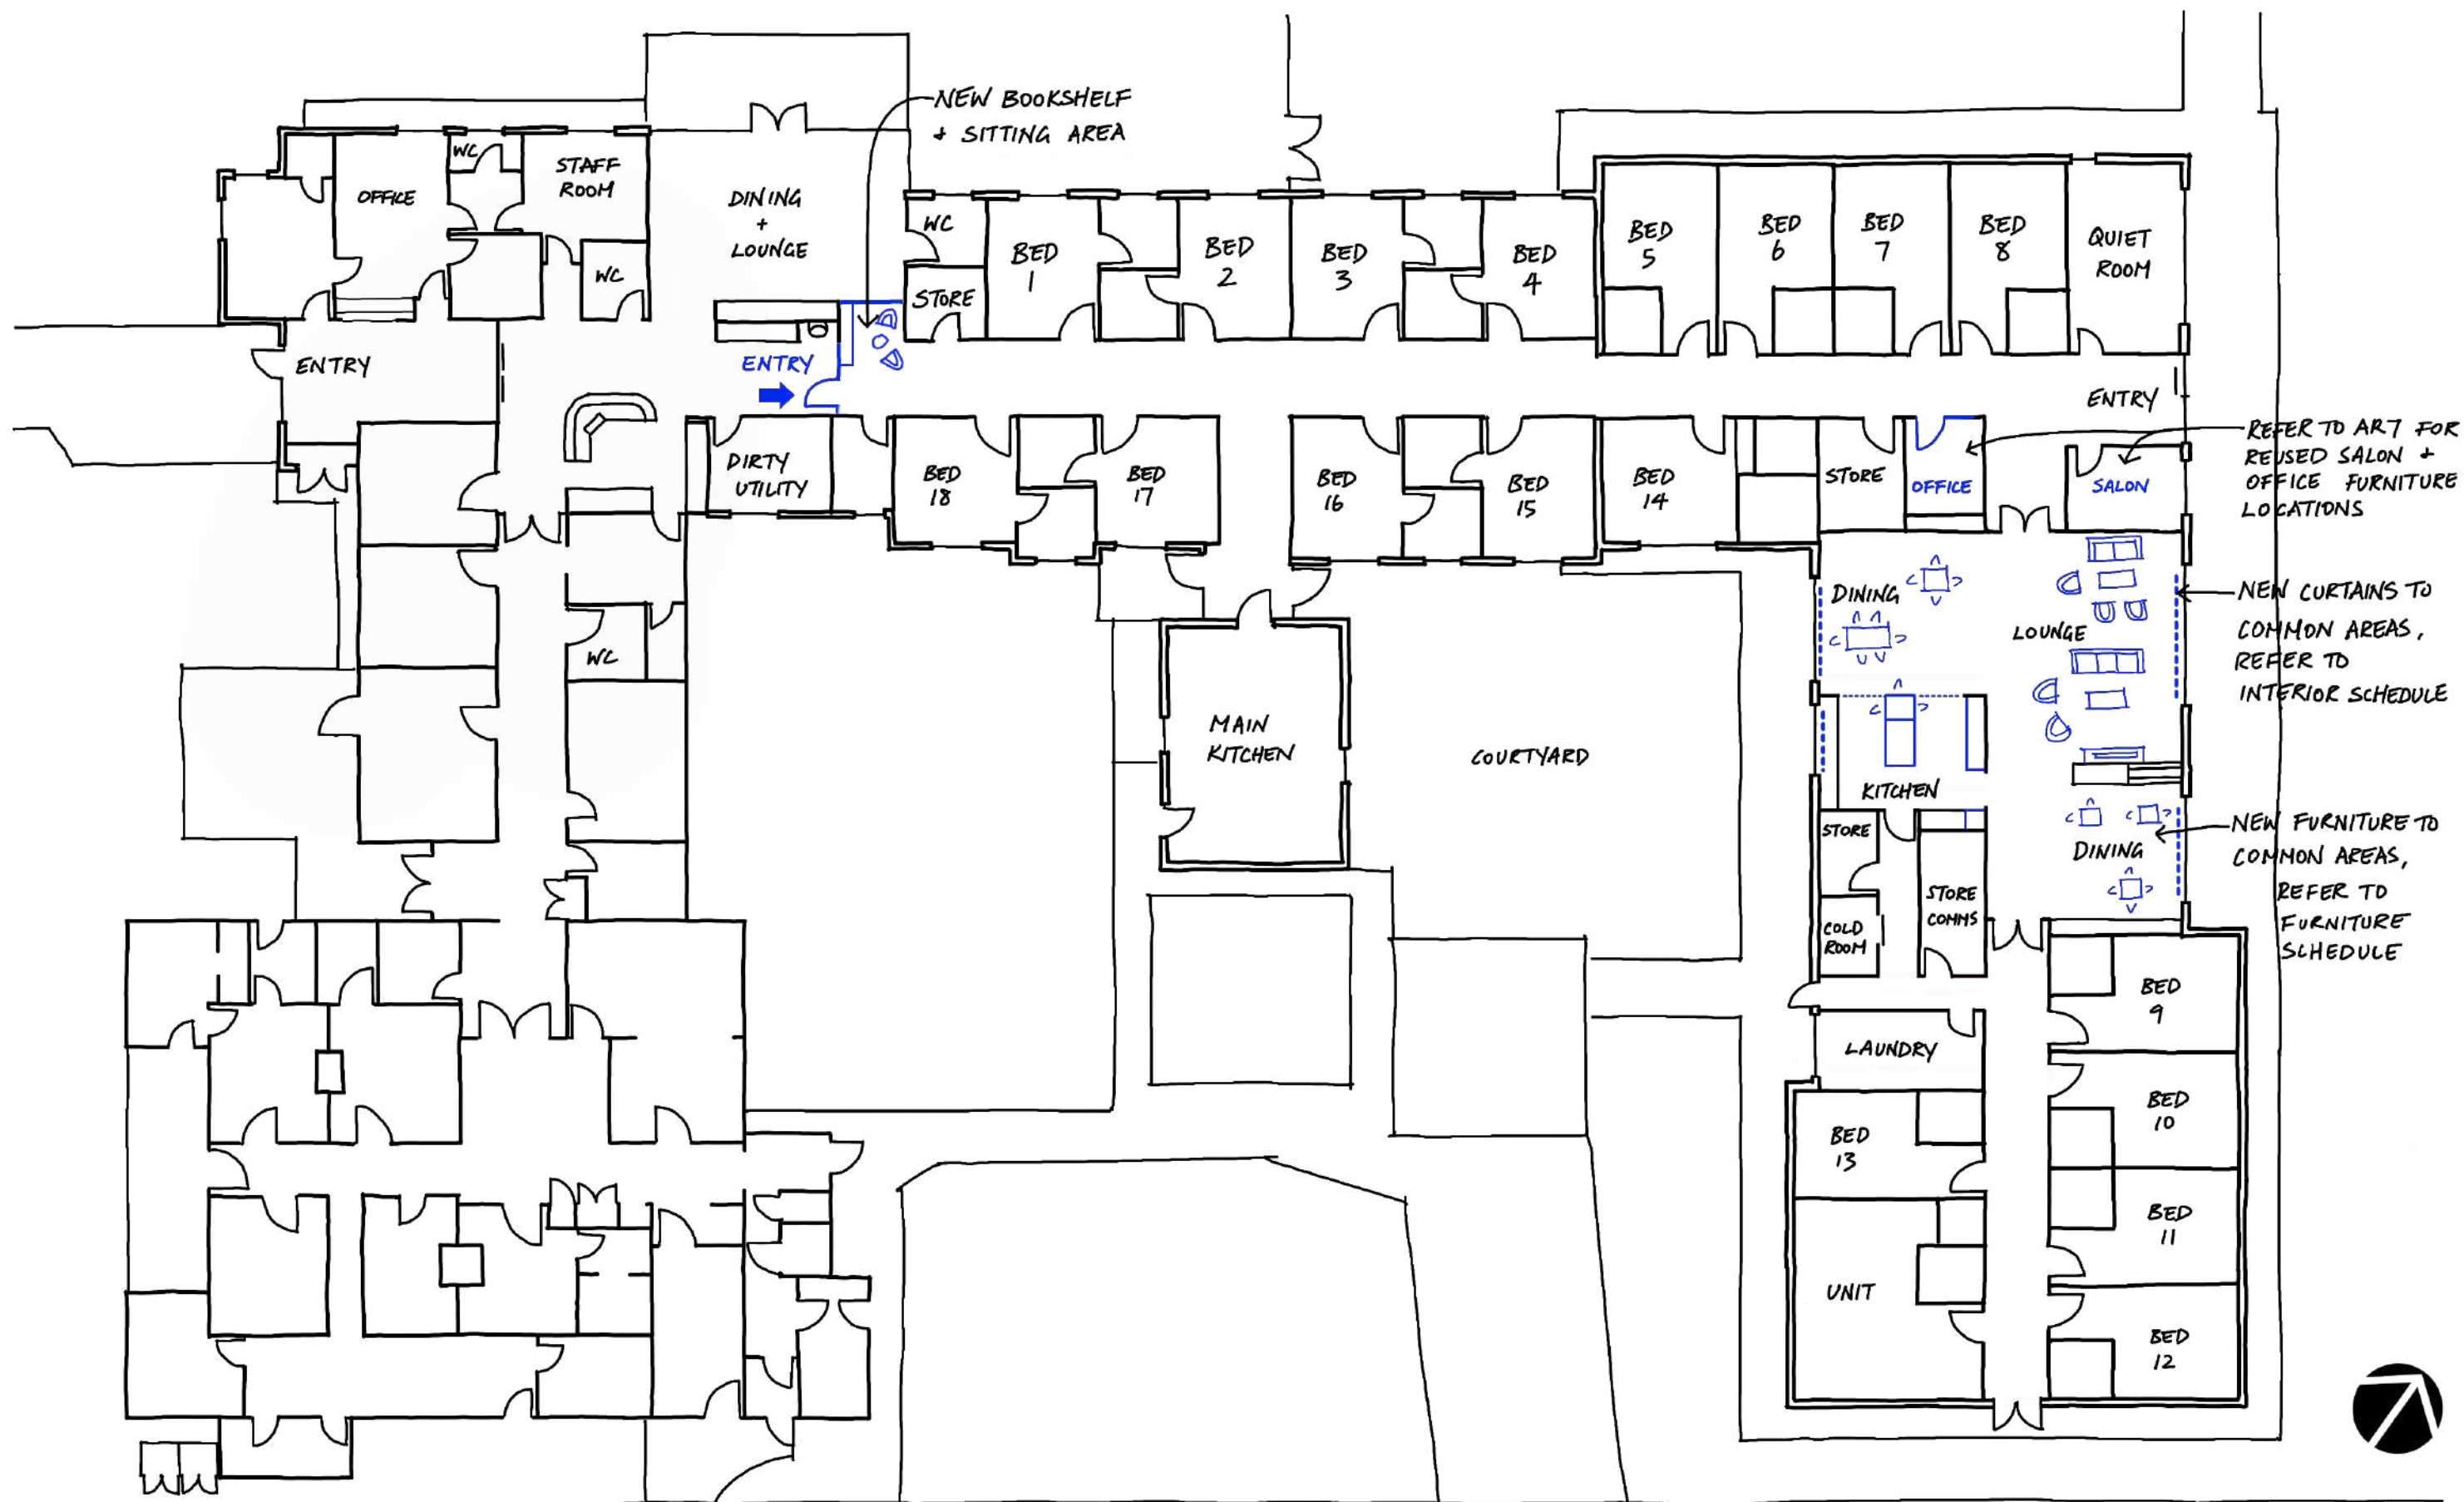

1:200 @ A3

<div>Revision</div> <div>A</div>	<div>Date</div> <div>10-02-23</div>	<div>Issue Notes</div> <div>FOR TENDER</div>	<div>Checked</div> <div>JH</div>	<div>Verify all dimensions on site before commencing the work shown on this drawing. Work to written dimensions only, do not scale from drawings. Check all dimensions for discrepancies and report any discrepancies for a decision before proceeding with work.</div>	<div>constructive dialogue architects</div>	<div>Suite 4 462 Cleveland Street Surry Hills NSW 2010</div> <div>+612 9319 1709 constructivedialogue.com.au</div> <div>Registered Architect - Nicholas Seemann (6731) ABN 35 105 167 066 © constructive dialogue architects' studio pty ltd</div>	<div>Client</div> <div>  <b>Health</b>          Western NSW          Local Health District       </div> <div>Western NSW Local Health District 65 Church Street, MUDGEE 2850</div>	<div>Project</div> <div>Trangie MPS Upgrade</div> <div>Project No.</div> <div>2111- 10</div>	<div>Scale</div> <div>1 : 200</div> <div>Sheet Size</div> <div>A3</div> <div>Drawn By</div> <div>VM / JH</div>	<div>Drawing Title</div> <div>Proposed Furniture Layout</div> <div>Drawing No.</div> <div>AR 3</div>	<div>Revision</div> <div>A</div>
----------------------------------	-------------------------------------	--	----------------------------------	---	---	--	---	--	--	--	----------------------------------








1:50 @ A3

A	10-02-23	FOR TENDER	JH	Verify all dimensions on site before commencing the work shown on this drawing. Work to written dimensions only, do not scale from drawings. Check all dimensions for discrepancies and report any discrepancies for a decision before proceeding with work.	<div><div>constructive dialogue architects</div></div>	<div>Suite 4 462 Cleveland Street Surry Hills NSW 2010  +612 9319 1709 constructivedialogue.com.au Registered Architect - Nicholas Seemann (6731) ABN 35 105 167 066 © constructive dialogue architects' studio pty ltd</div>	<div><div><div>NSW GOVERNMENT</div><div><div>Health</div><div>Western NSW Local Health District</div></div></div><div>Western NSW Local Health District 65 Church Street, MUDGE E 2850</div></div>	Project	Scale	Drawing Title		
								Trangie MPS Upgrade	Sheet Size	Existing Kitchen Layout		
Revision	Date	Issue Notes	Checked					Project No.	Drawn By	Drawing No.	Revision	
								2111- 10	VM /JH	AR 5	A	



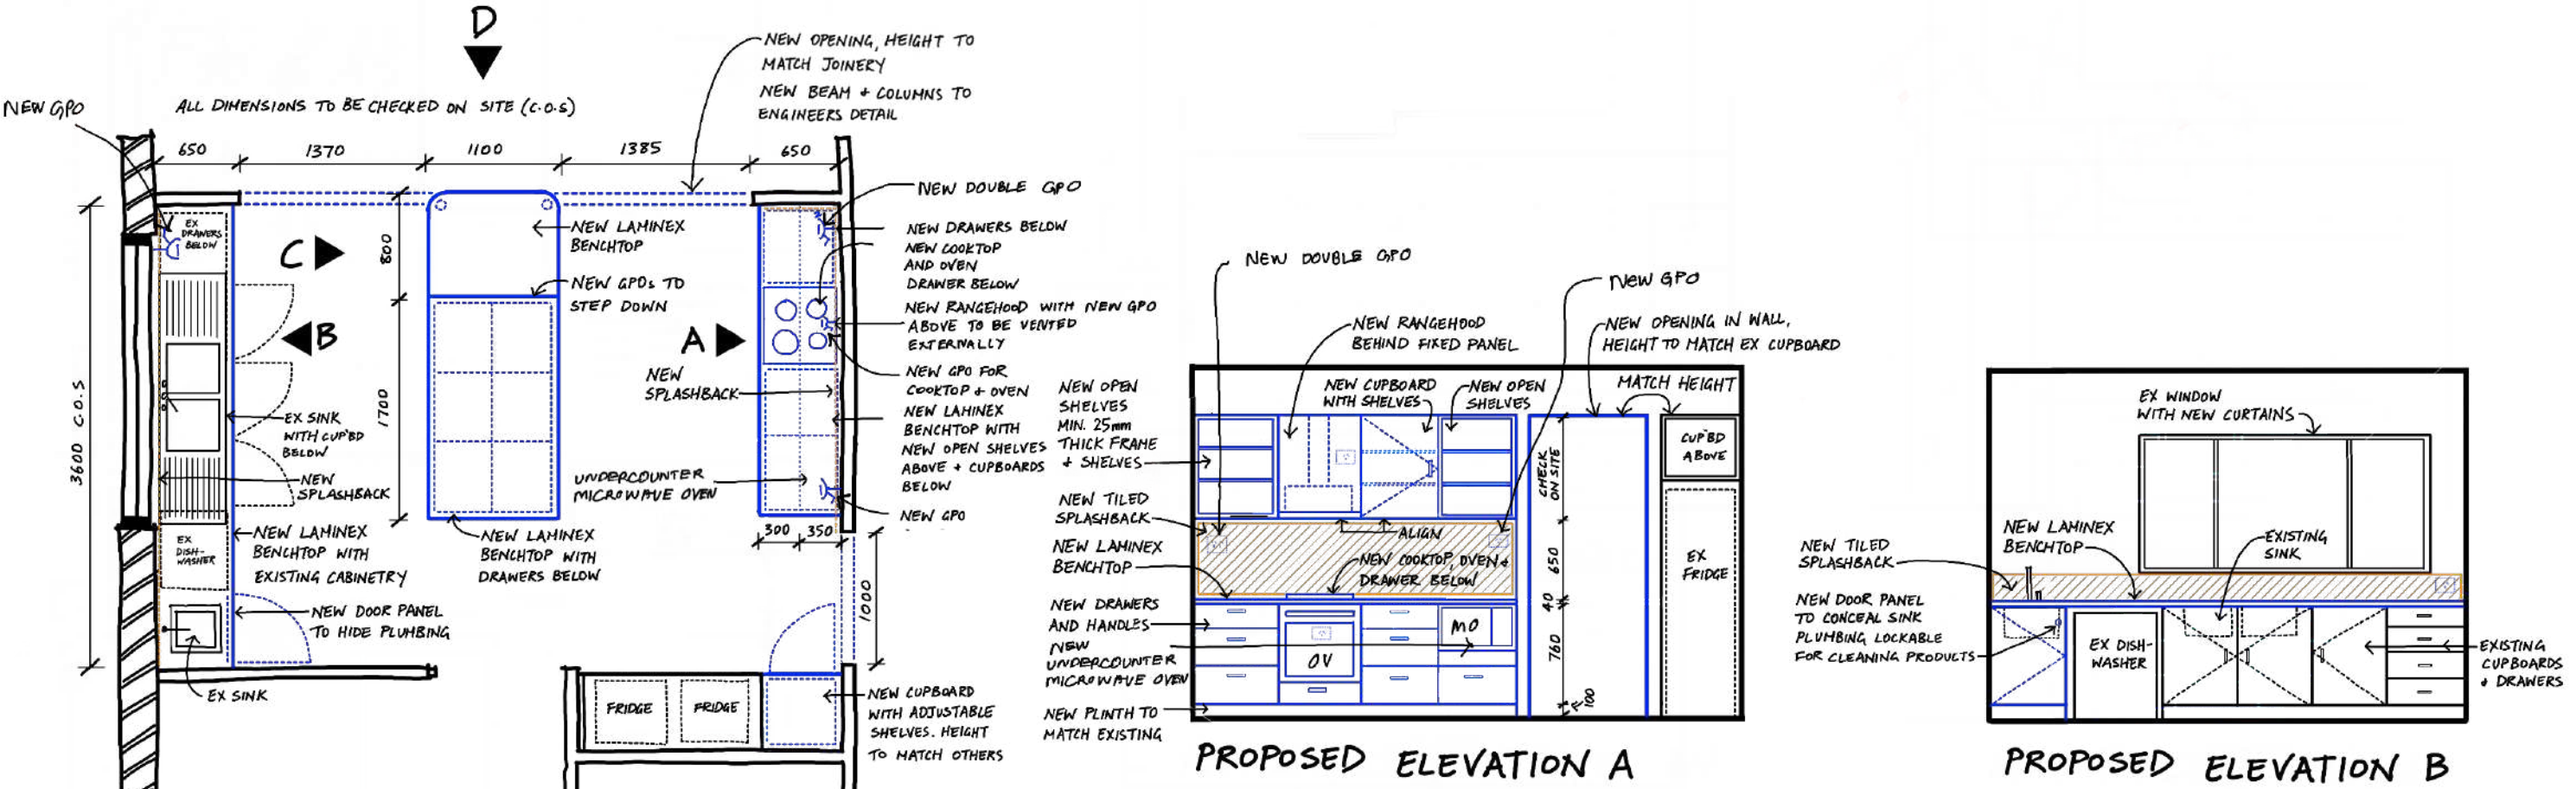

PROPOSED KITCHEN PLAN

PROPOSED ELEVATION A

PROPOSED ELEVATION B

PROPOSED ELEVATION C


PROPOSED ELEVATION D

NOTE :  
ALL PLINTHS TO  
KITCHEN CABINETRY  
TO BE SOLID FILLED  
WITH CONCRETE OR  
SIMILAR FOR PEST  
CONTROL

— EXISTING — PROPOSED — NEW SPLASHBACK 1:50 @ A3

A	10-02-23	FOR TENDER	JH	Verify all dimensions on site before commencing the work shown on this drawing. Work to written dimensions only, do not scale from drawings. Check all dimensions for discrepancies and report any discrepancies for a decision before proceeding with work.	<div><div>constructive dialogue</div><div>architects</div></div>	Suite 4 462 Cleveland Street Surry Hills NSW 2010  +612 9319 1709 constructivedialogue.com.au Registered Architect - Nicholas Seemann (6731) ABN 35 105 167 066 © constructive dialogue architects' studio pty ltd	<div><div>Health Western NSW Local Health District</div></div>	Client	Project	Scale 1 : 50	Drawing Title	
								Trangie MPS Upgrade	Sheet Size	Proposed Kitchen Layout		
Revision	Date	Issue Notes	Checked					Project No.	2111- 10	Drawn By VM /JH	Drawing No. AR 6	Revision A



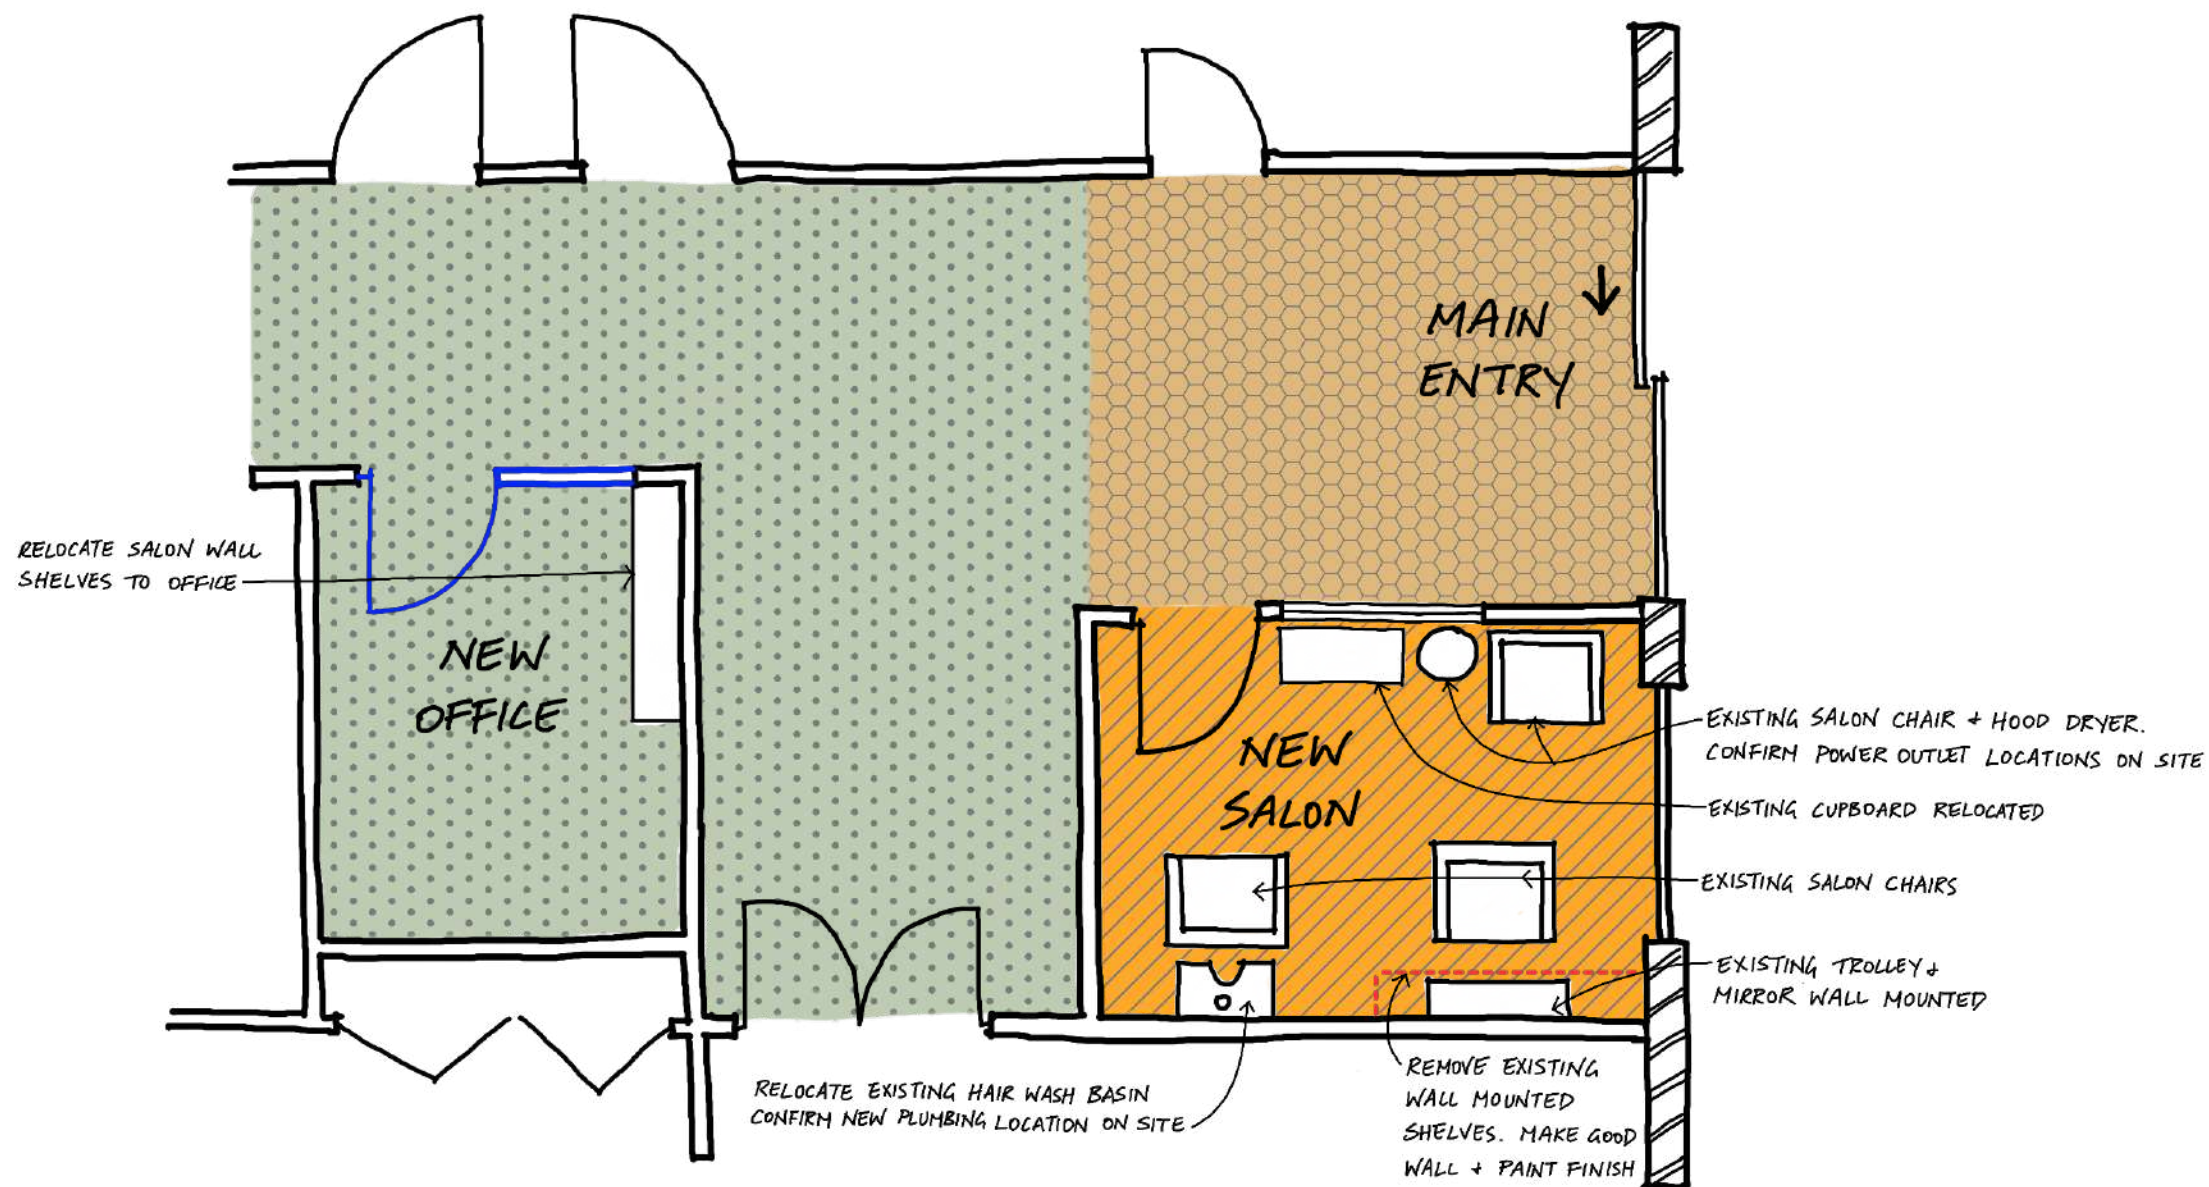

VINYL
  CARPET
  CARPET - ENTRY MATTING

PROPOSED WORK  
 TO BE DEMOLISHED



1:50 @ A3

A	10-02-23	FOR TENDER	JH	Verify all dimensions on site before commencing the work shown on this drawing. Work to written dimensions only, do not scale from drawings. Check all dimensions for discrepancies and report any discrepancies for a decision before proceeding with work.	<div>constructive dialogue architects</div>	Suite 4 462 Cleveland Street Surry Hills NSW 2010  +612 9319 1709 constructivedialogue.com.au Registered Architect - Nicholas Seemann (6731) ABN 35 105 167 066 © constructive dialogue architects' studio pty ltd	<div> Health Western NSW Local Health District</div> Western NSW Local Health District 65 Church Street, MUDGEE 2850	Project	Scale 1 : 50	Drawing Title	
Revision	Date	Issue Notes	Checked					Trangie MPS Upgrade	Sheet Size A3	Salon & Office Detail Plan	
								Project No.	Drawn By	Drawing No.	Revision
								2111- 10	VM /JH	AR 7	A