

TULLAMORE MPS

1-5 HINKLER ST, TULLAMORE NSW 2874

TENDER DOCUMENTATION

PROJECT 2111-11

AR 1 - EXISTING FLOOR PLAN
AR 2 - PROPOSED FLOOR PLAN
AR 3 - PROPOSED LIGHTING PLAN



constructive dialogue architects' studio pty ltd
nick seemann, nom architect 6731

suite 4, 462 cleveland street, surry hills nsw 2010
phone +61 2 9319 1709 abn 35 105 167 066
www.constructivedialogue.com.au


constructive
dialogue
architects




A	10-02-23	FOR TENDER	JH	<p>Verify all dimensions on site before commencing the work shown on this drawing. Work to written dimensions only, do not scale from drawings. Check all dimensions for discrepancies and report any discrepancies for a decision before proceeding with work.</p> <div> <div>constructive dialogue</div> <div>architects</div> </div> <p> Suite 4 462 Cleveland Street Surry Hills NSW 2010 +612 9319 1709 constructivedialogue.com.au Registered Architect - Nicholas Seemann (6731) ABN 35 105 167 066 © constructive dialogue architects' studio pty ltd </p>	<p>Client</p>  <p>Health Western NSW Local Health District</p> <p>Western NSW Local Health District 65 Church Street, MUDGEES 2850</p>	Project	Scale 1 : 200	Drawing Title	
Revision	Date	Issue Notes	Checked			<p>Tullamore MPS Upgrade</p>	Sheet Size A3	Existing Floor Plan	
						Project No. 2111- 11	Drawn By VM / JH	Drawing No. AR 1	Revision A



1:100 @ A3

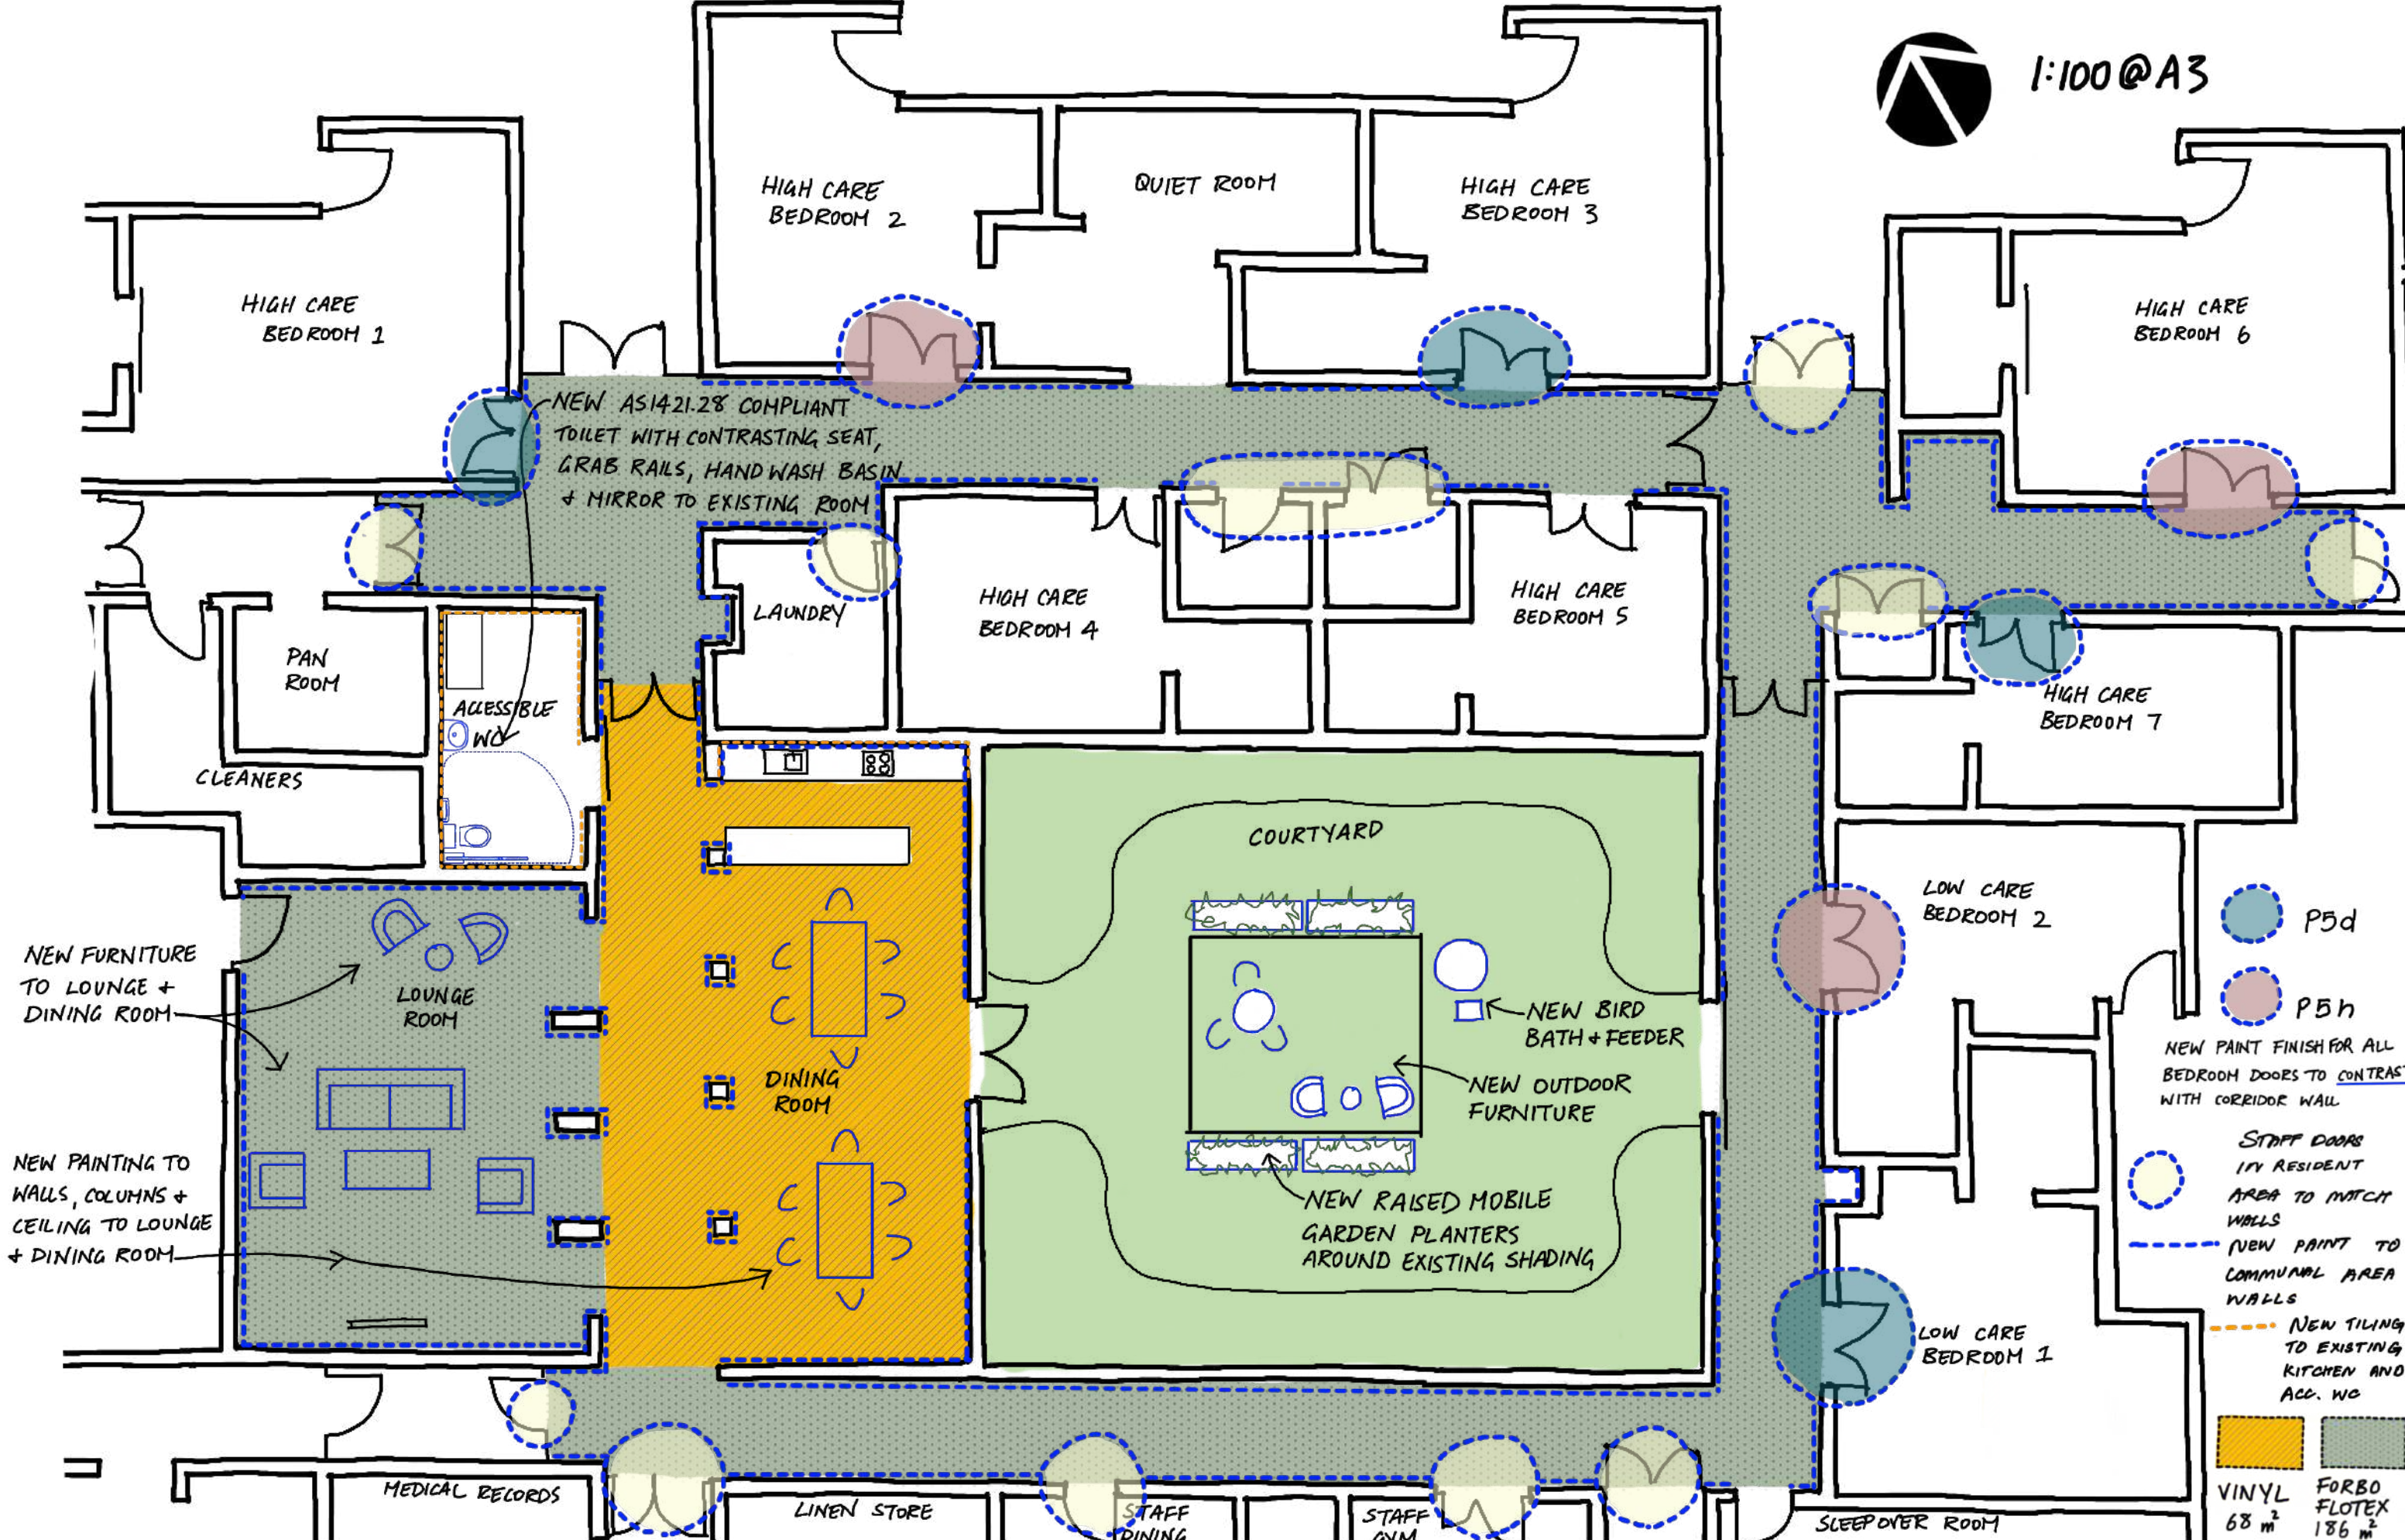

A	10-02-23	FOR TENDER	JH	Verify all dimensions on site before commencing the work shown on this drawing. Work to written dimensions only, do not scale from drawings. Check all dimensions for discrepancies and report any discrepancies for a decision before proceeding with work.	<div>constructive dialogue architects</div>	Suite 4 462 Cleveland Street Surry Hills NSW 2010 +612 9319 1709 constructivedialogue.com.au Registered Architect - Nicholas Seemann (6731) ABN 35 105 167 066 © constructive dialogue architects' studio pty ltd	<div> Health Western NSW Local Health District</div> Western NSW Local Health District 65 Church Street, MUDGEES 2850	Project	Scale 1 : 100	Drawing Title	
Revision	Date	Issue Notes	Checked					Tullamore MPS Upgrade	Sheet Size A3	Proposed Floor Plan	
								Project No. 2111- 11	Drawn By VM / JH	Drawing No. AR 2	Revision A

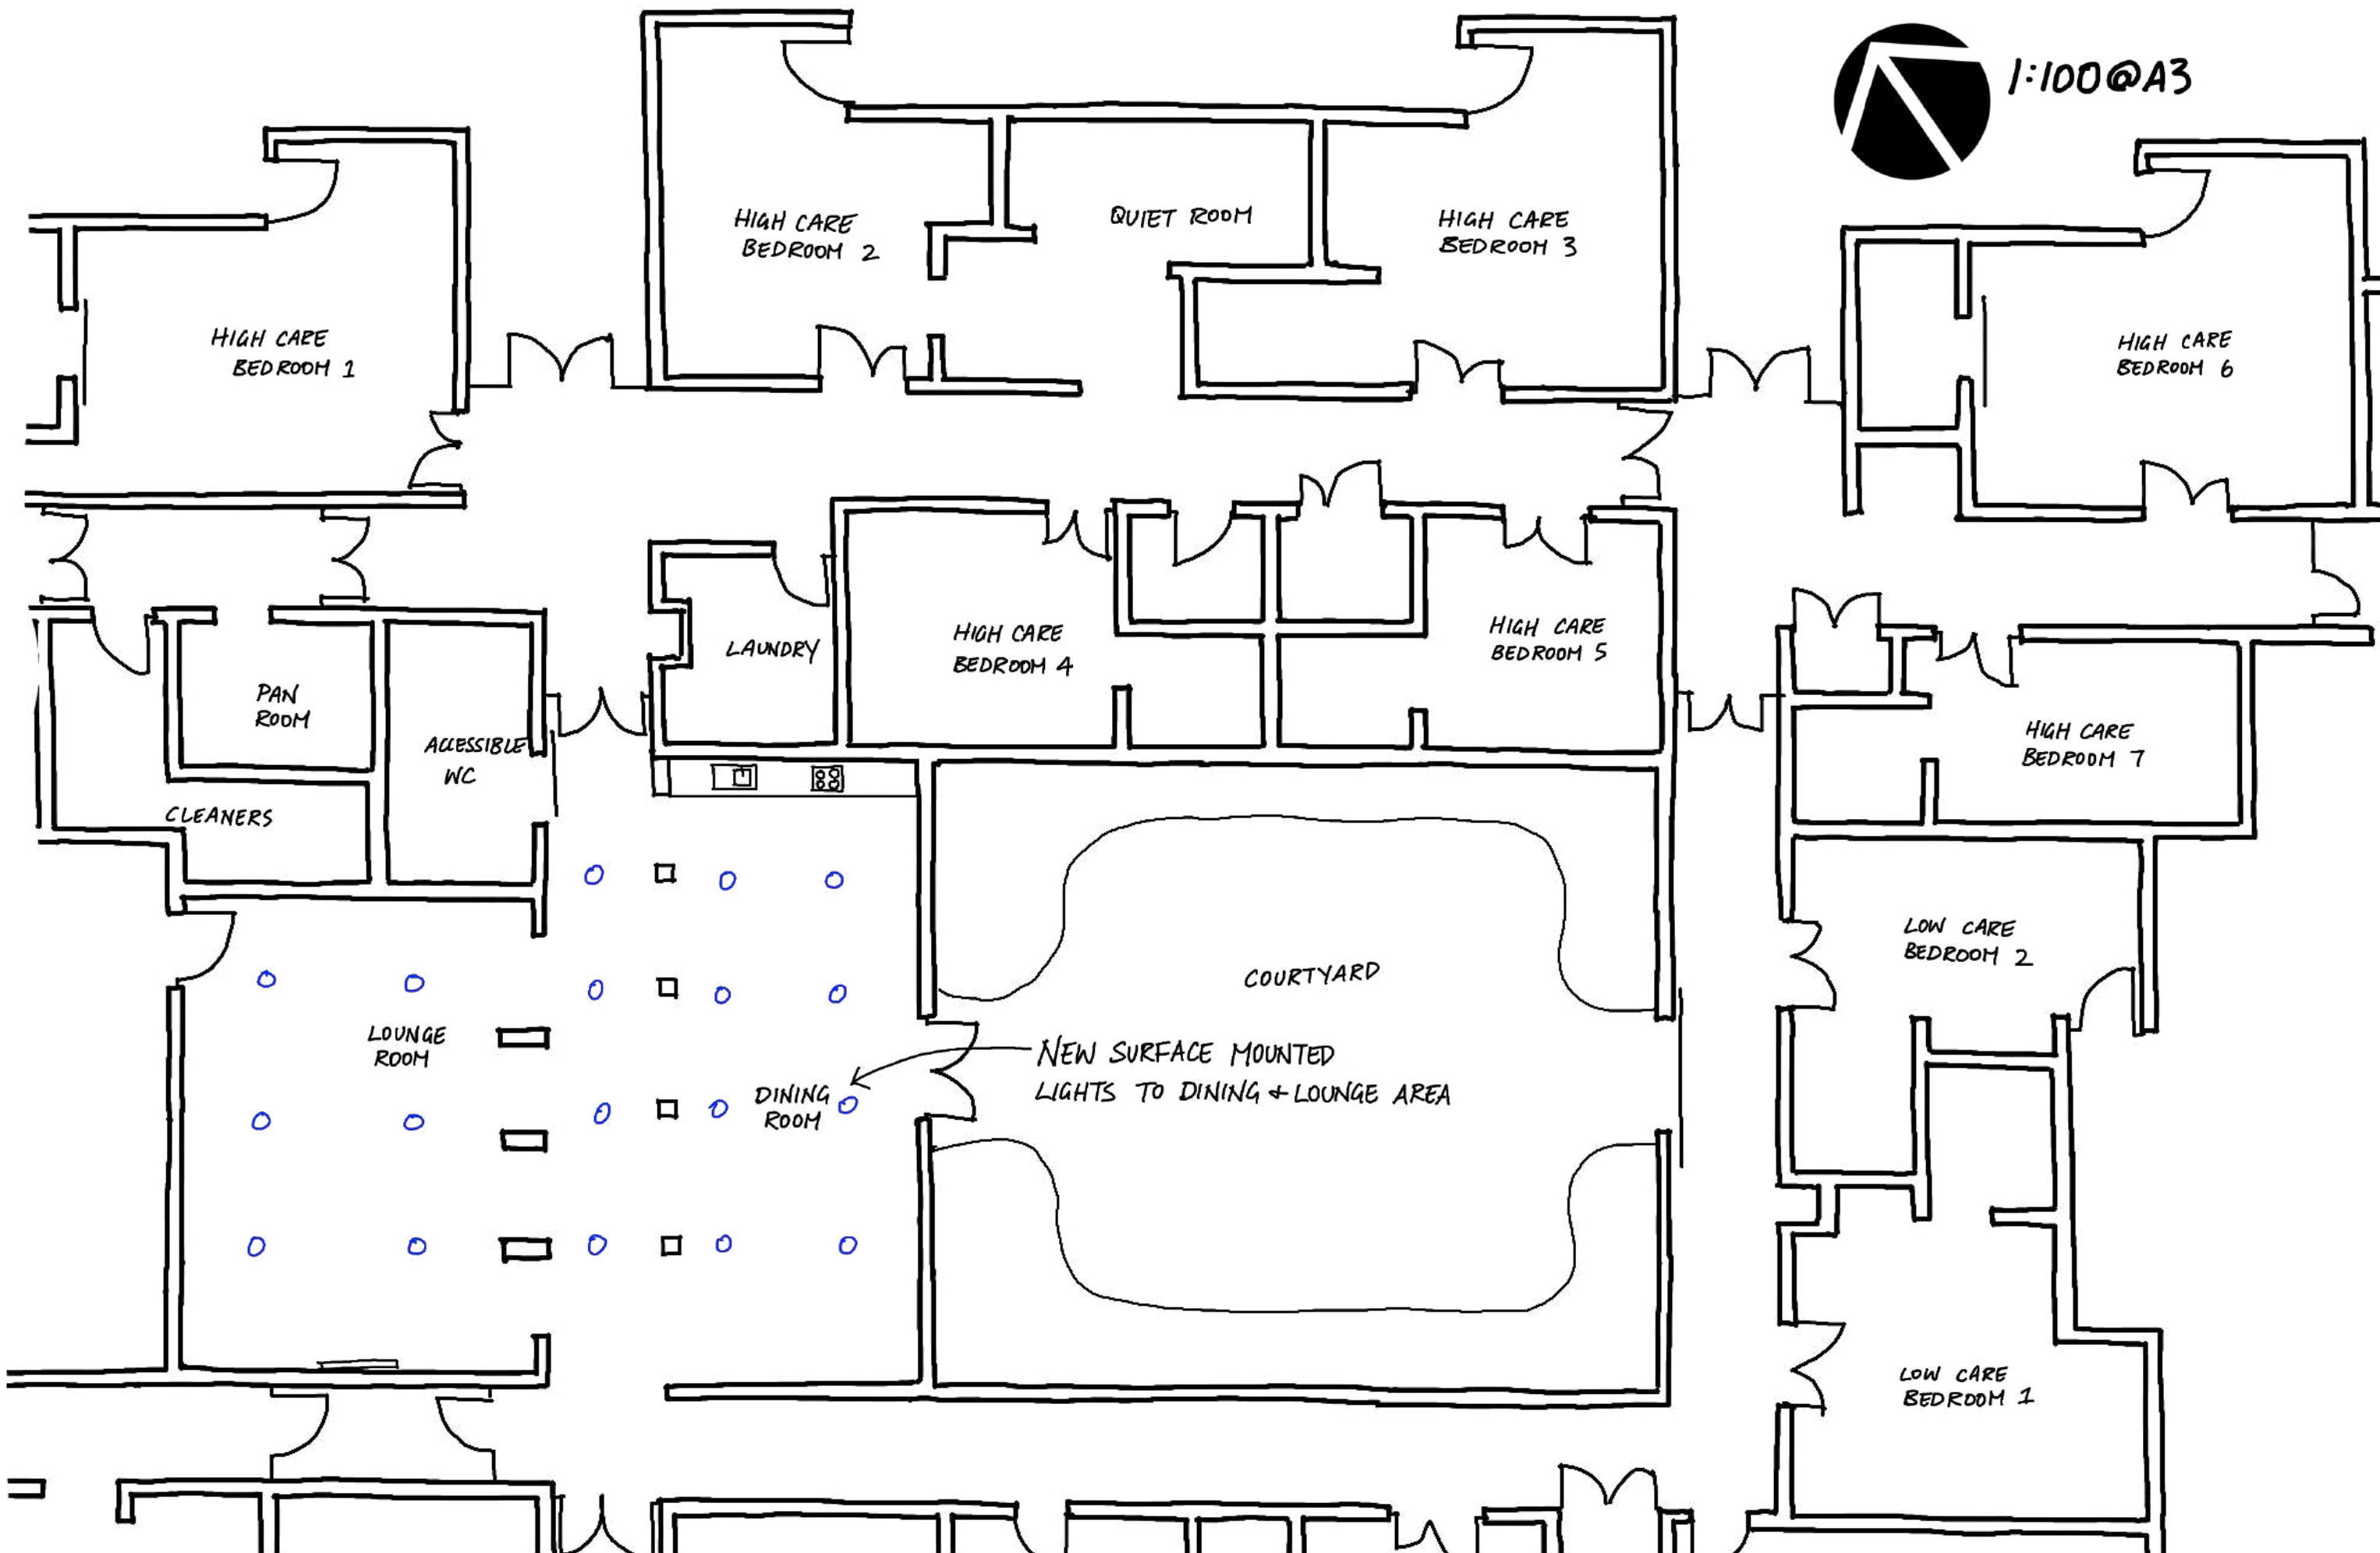

A	10-02-23	FOR TENDER	JH	Verify all dimensions on site before commencing the work shown on this drawing. Work to written dimensions only, do not scale from drawings. Check all dimensions for discrepancies and report any discrepancies for a decision before proceeding with work.	<div> <div>constructive dialogue architects</div> <div> Suite 4 462 Cleveland Street Surry Hills NSW 2010 +612 9319 1709 constructive dialogue .com.au Registered Architect - Nicholas Seemann (6731) ABN 35 105 167 066 © constructive dialogue architects' studio pty ltd </div> </div>	<div> <div>Client</div> <div>  <div> Health Western NSW Local Health District </div> </div> <div>Western NSW Local Health District 65 Church Street, MUDGE E 2850</div> </div>	<div>Project</div> <div>Tullamore MPS Upgrade</div> <div>Project No.</div> <div>2111- 11</div>
---	----------	------------	----	--	--	---	--